


10/1/2026

W.H. SL No. 1

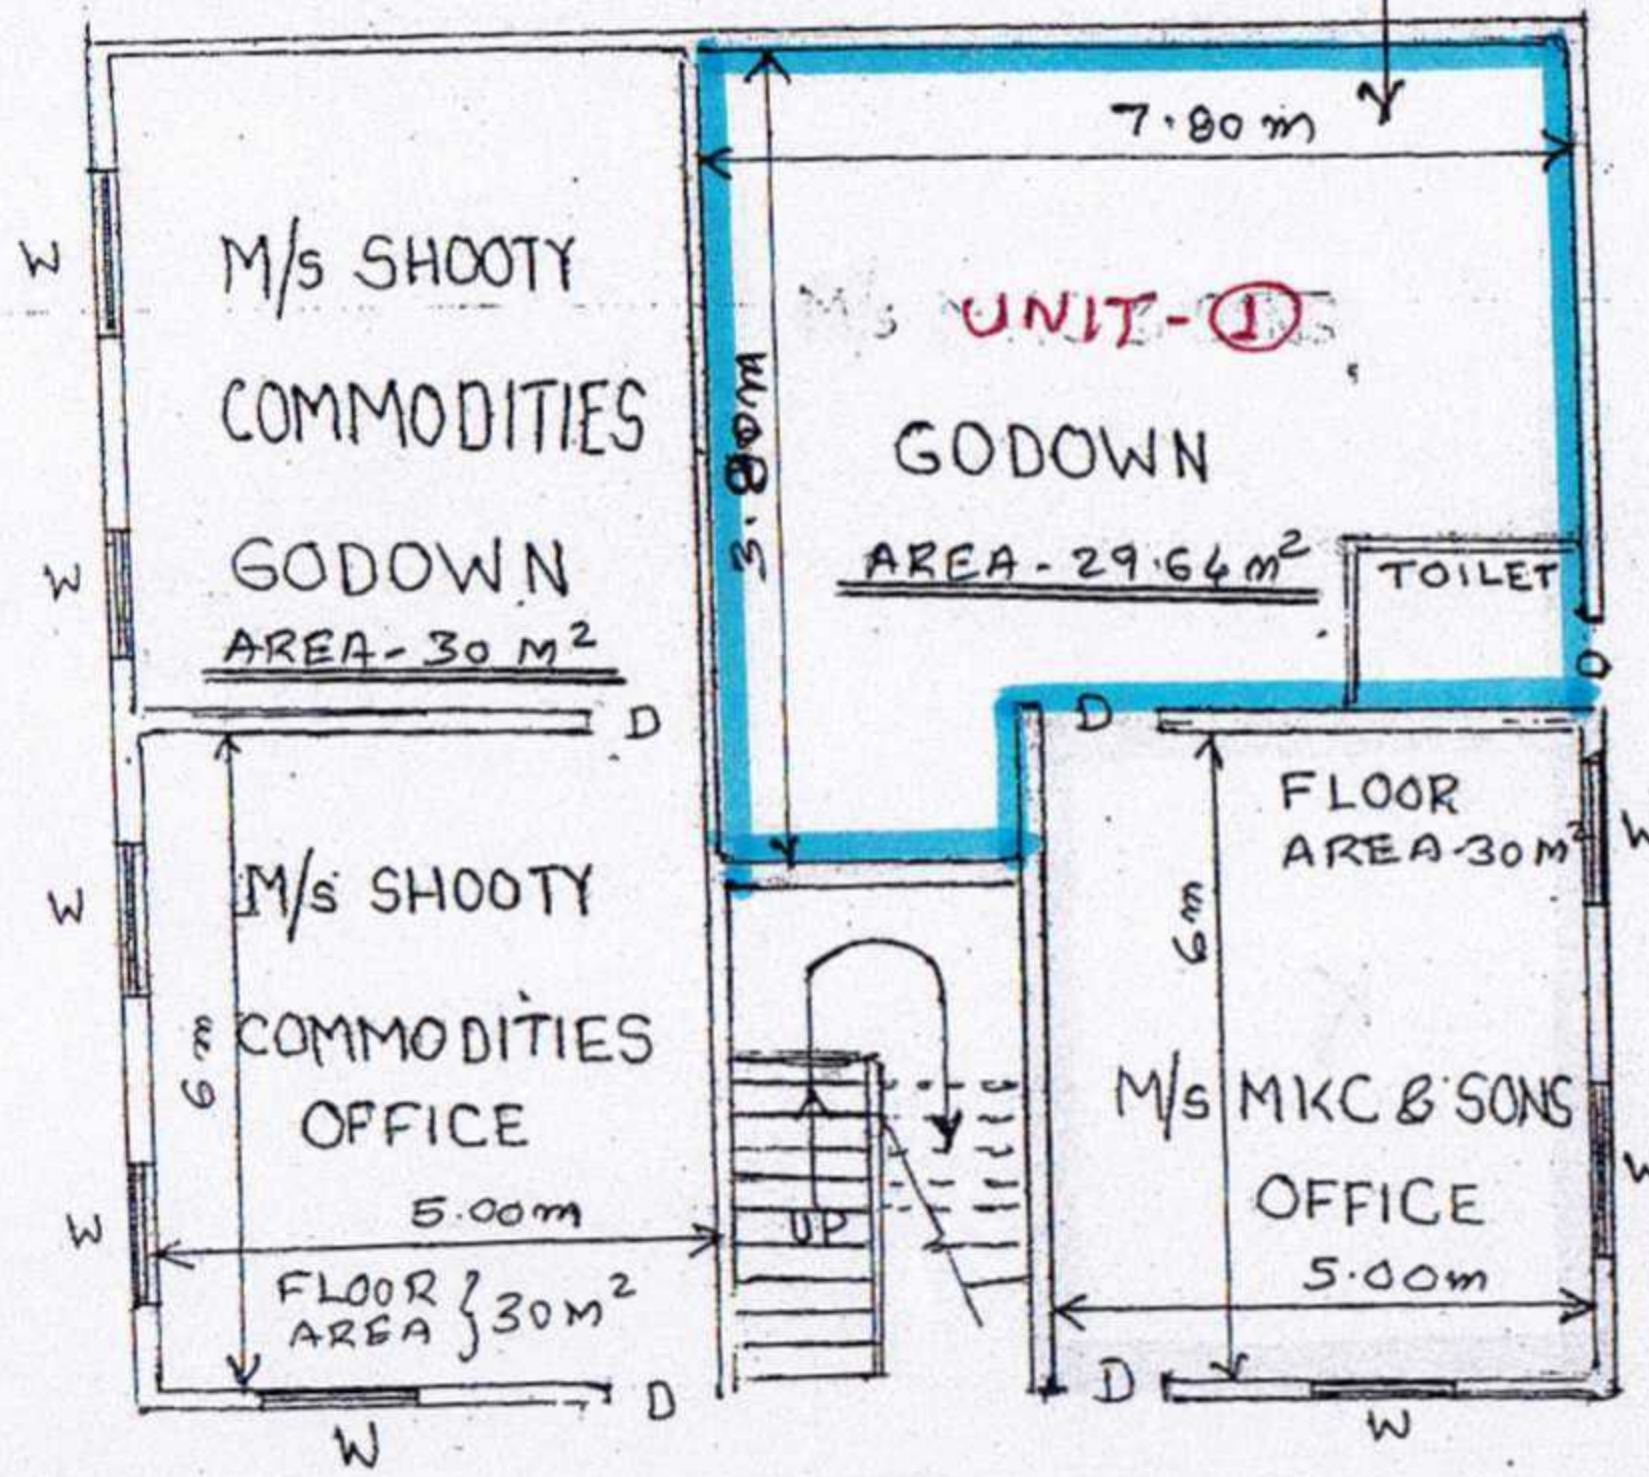

SKETCH OF WARE HOUSE
 SL. NO: 1 WARE HOUSE
 BUILDING: BHARATH WARE HOUSE
 ROAD: K.P.K. MENON ROAD

GROUND FLOOR

PLAN OF OFFICE & GODOWN

SPACES OF M/s SHOOTY

COMMODITIES & M/s MKC

SONE IN Ex. BHARATH WARE-


HOUSE BUILDING

K.P.K. MENON ROAD


[Signature]
 ABCD
 09/01/2026

CF4

①

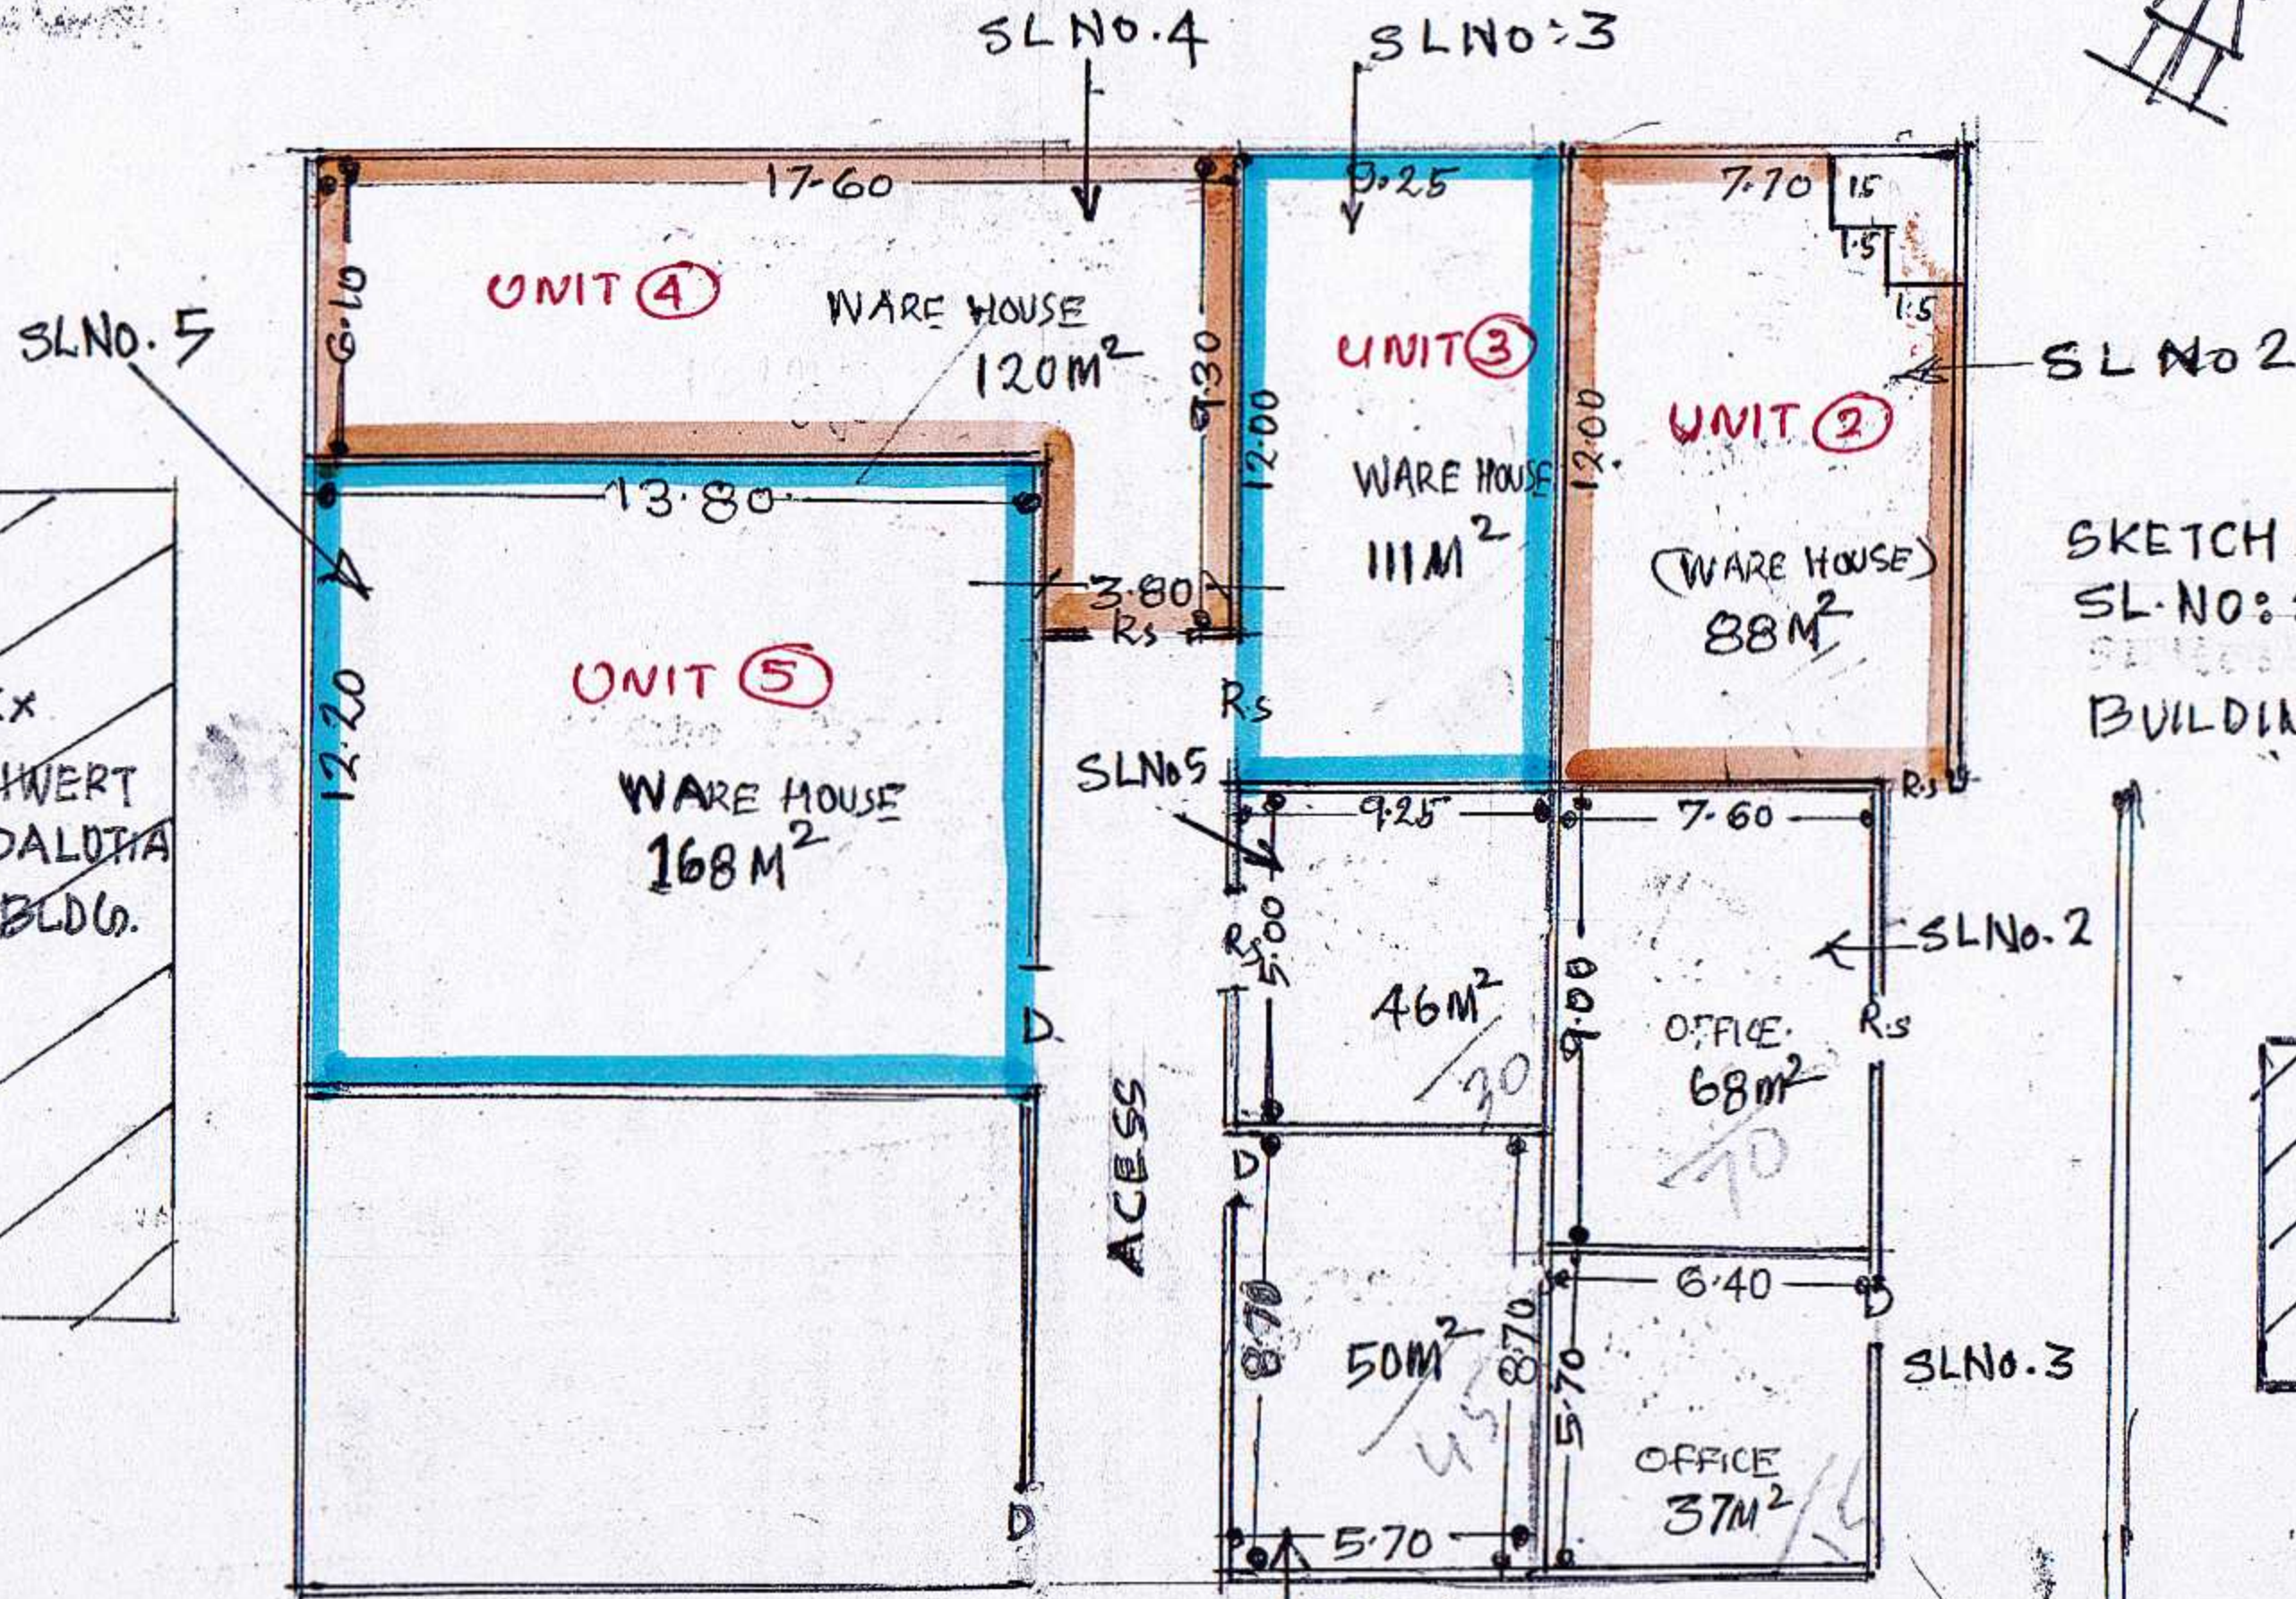

SKETCH OF WARE HOUSE
 SL. NO: 2,3,4,5
 BUILDING: EX. BHARATH WARE HOUSE.

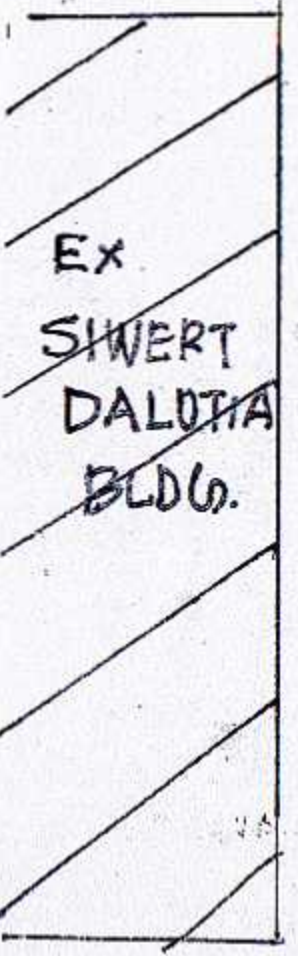

ALL DIMENSIONS ARE IN MTR

NOT TO SCALE

K. P. K MENON ROAD.

AE (L) 07/01/24


2

2

god
6

1:
Sejrum

PORT
VACANT
LAND.

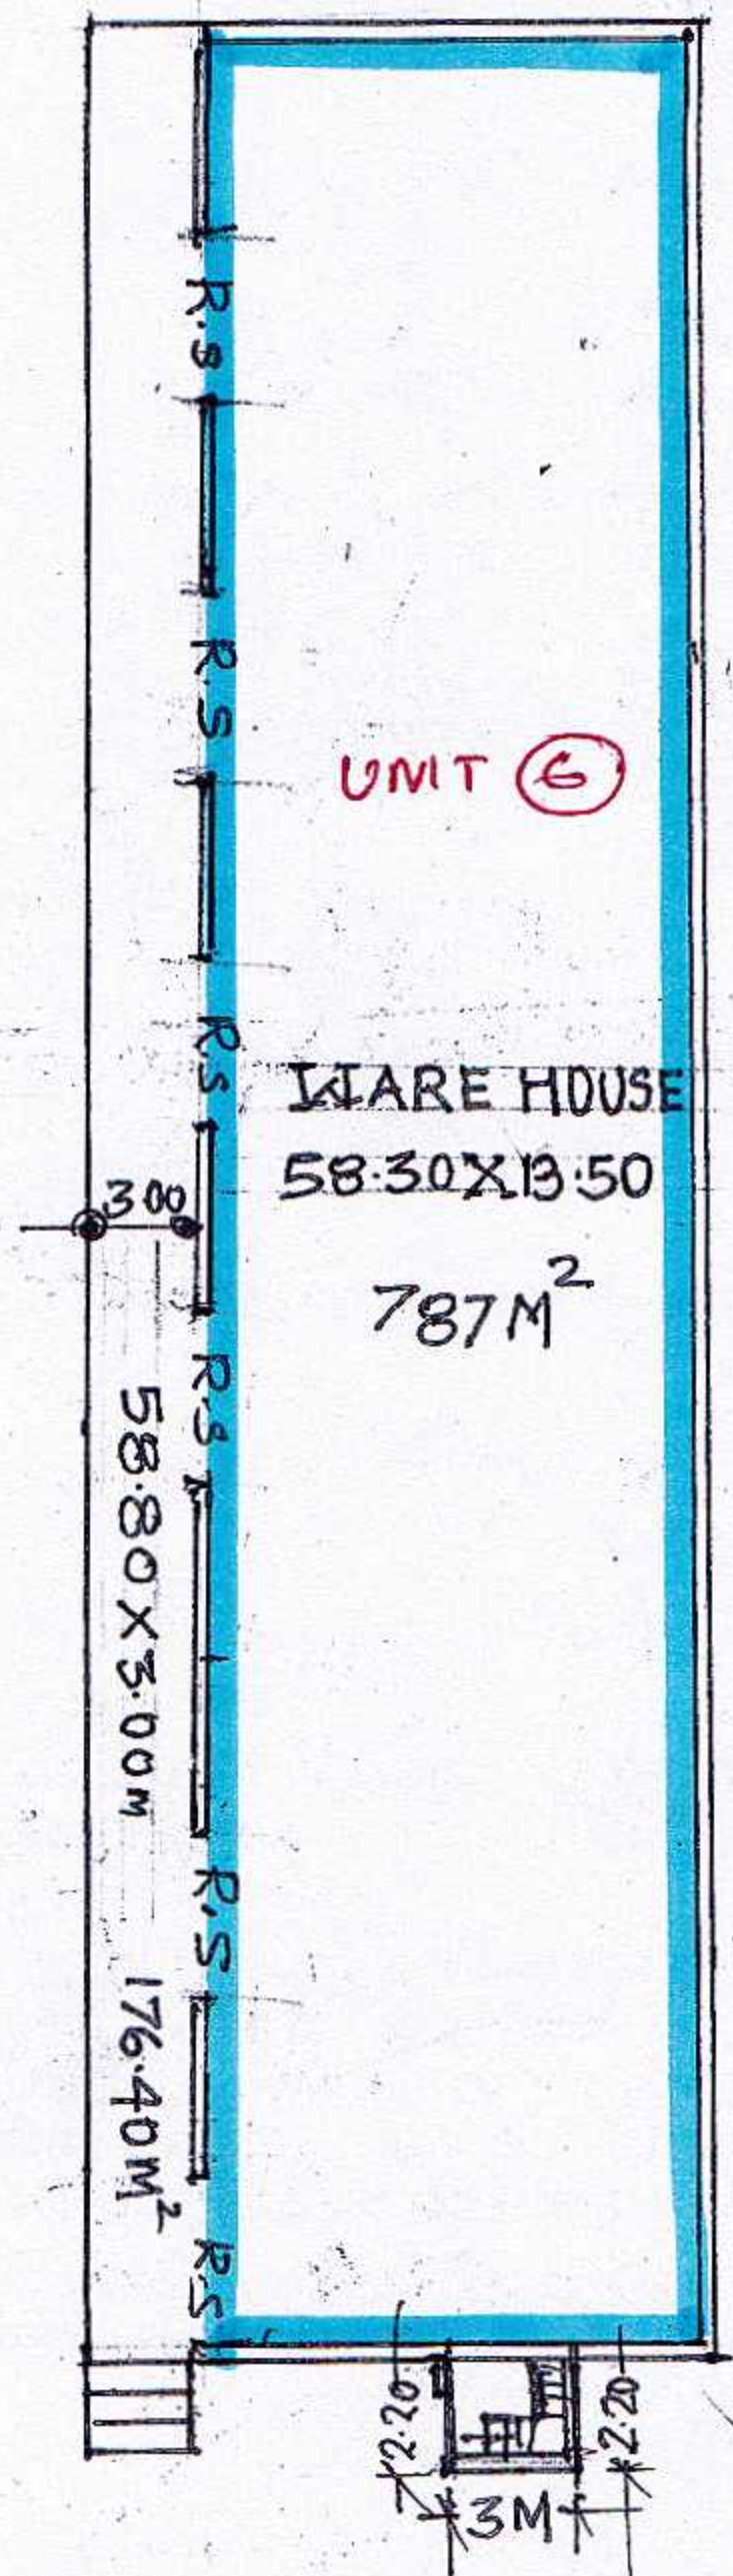

UNIT (G)

WAREHOUSE
58.30 X 13.50

787M²

58.80 X 3.00M

176.40M²



EX.
 BUILDING: ELTON BUILDING
 SL. NO: G WARE HOUSE
 BUILDING: ELTON BLDG.
 ROAD: SUBRAMANIAN ROAD.



MAIN BLDG: 787M²
 VERANDAH: 176.40M²
 STAIR CASE: 6.66M²
 TOTAL 970M²




SUBRAMANIYAN ROAD

[Signature]
 AECG
 07/01/2021

900 7, 8, 9, 10, 11, 12

MARAR ROAD

KSEB

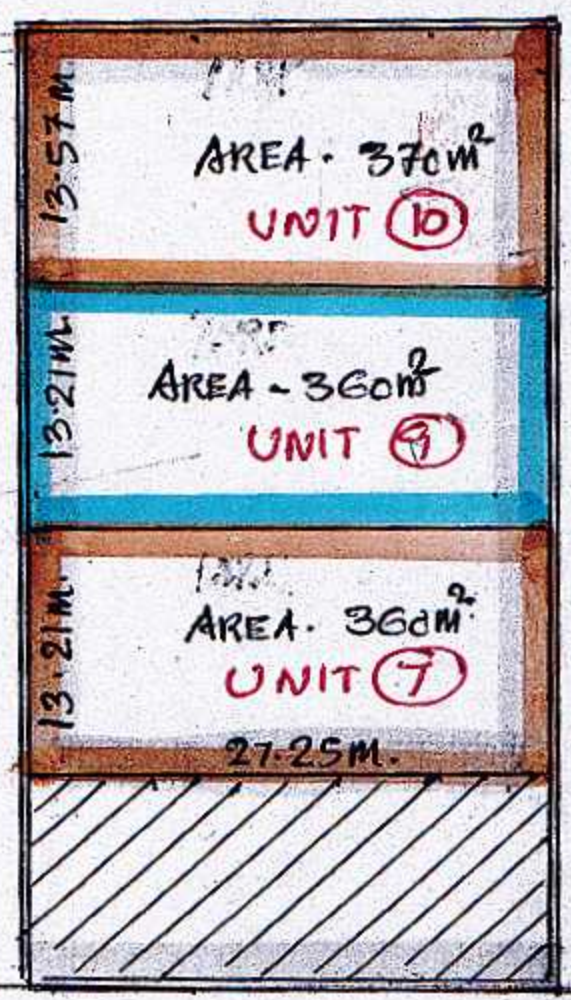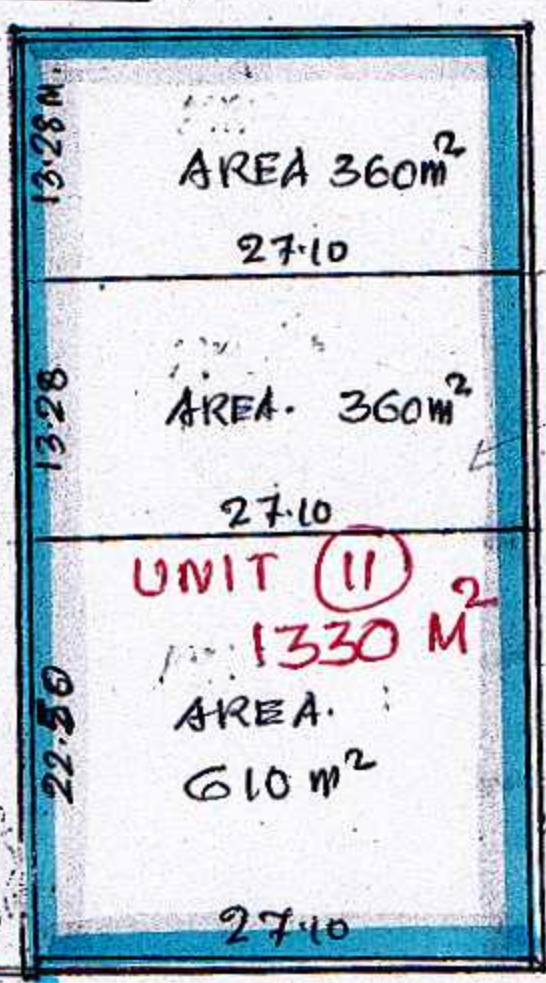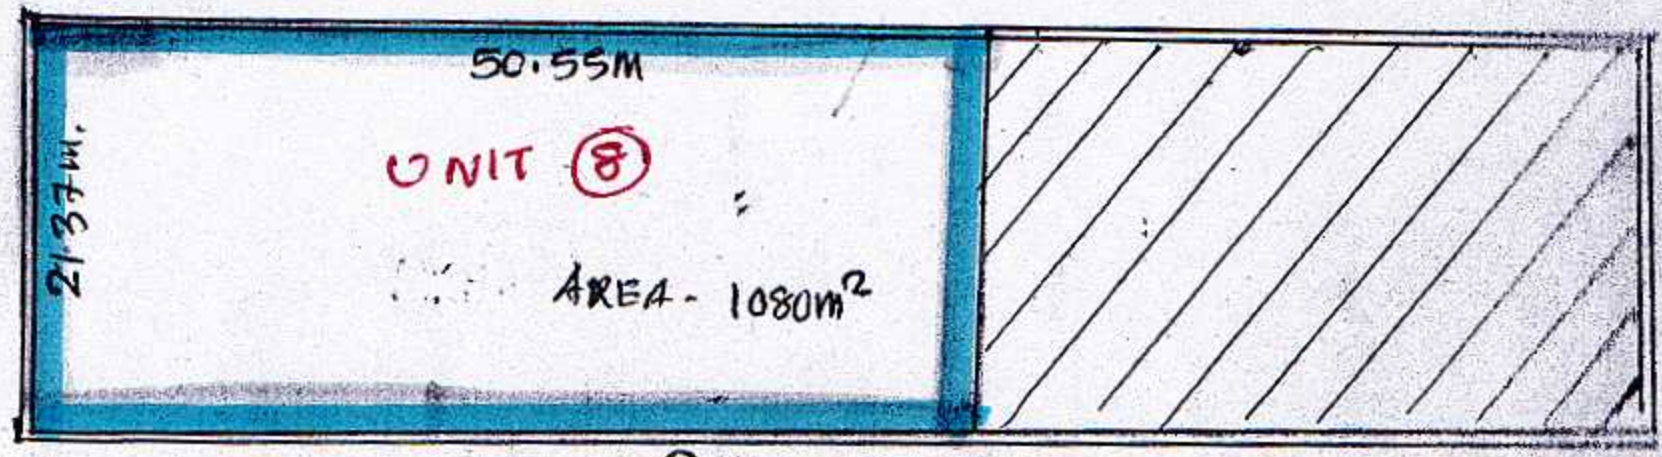


INDIAN CHEMBER

GIV IYYAR ROAD.

ABW 21/10/2024

127

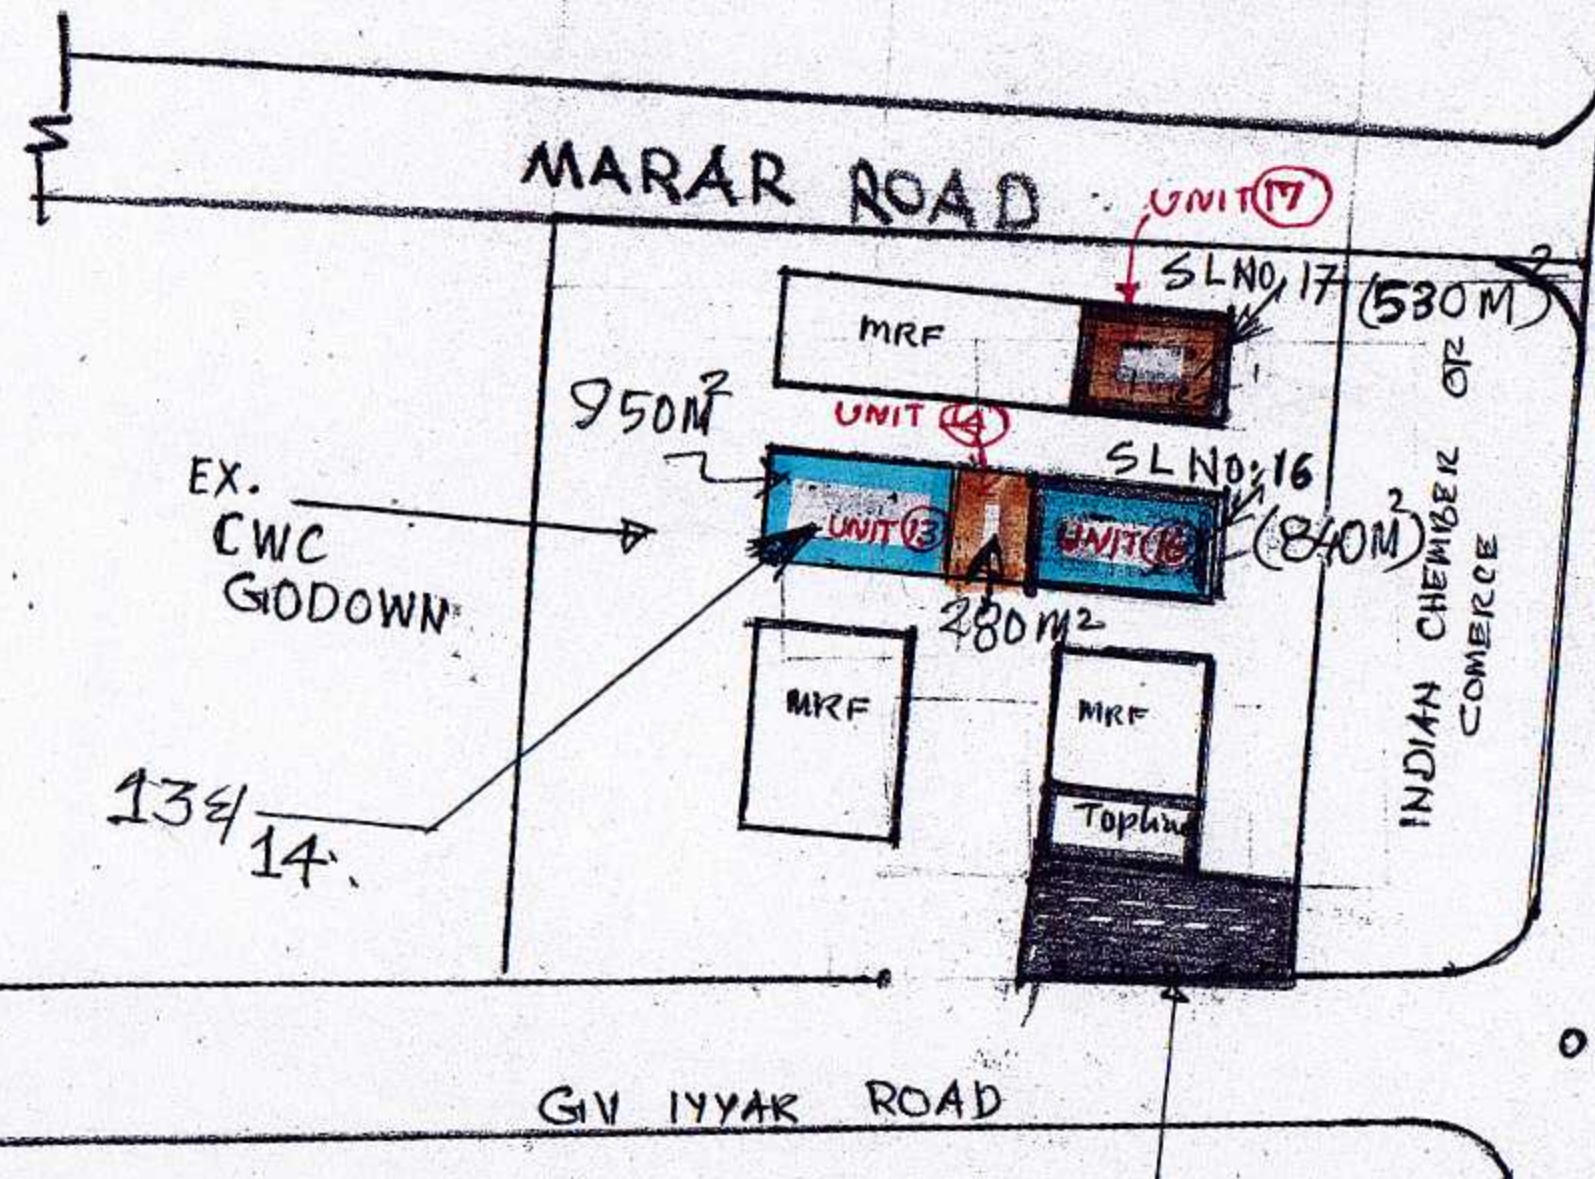

13, 14, 16, 17

13 & 14

GIV IYYAR ROAD


6TH CROSS ROAD

INDIAN CHEMBER OF COMMERCE

Open Space

SKETCH OF WARE HOUSE
 SL. NO. 16, 17, 13 & 14
 BUILDING: EX. CWC BUILDING
 ROAD: G. V. IYER ROAD
 SCALE: NOT TO SCALE


2/10
 AE(L)
 21/01/2026

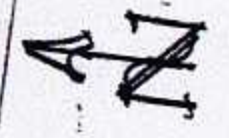

W

WARE HOUSE
SLNO: 15
CWC BUILDING
G.V. IYER ROAD

IYER G.V. IYER RD

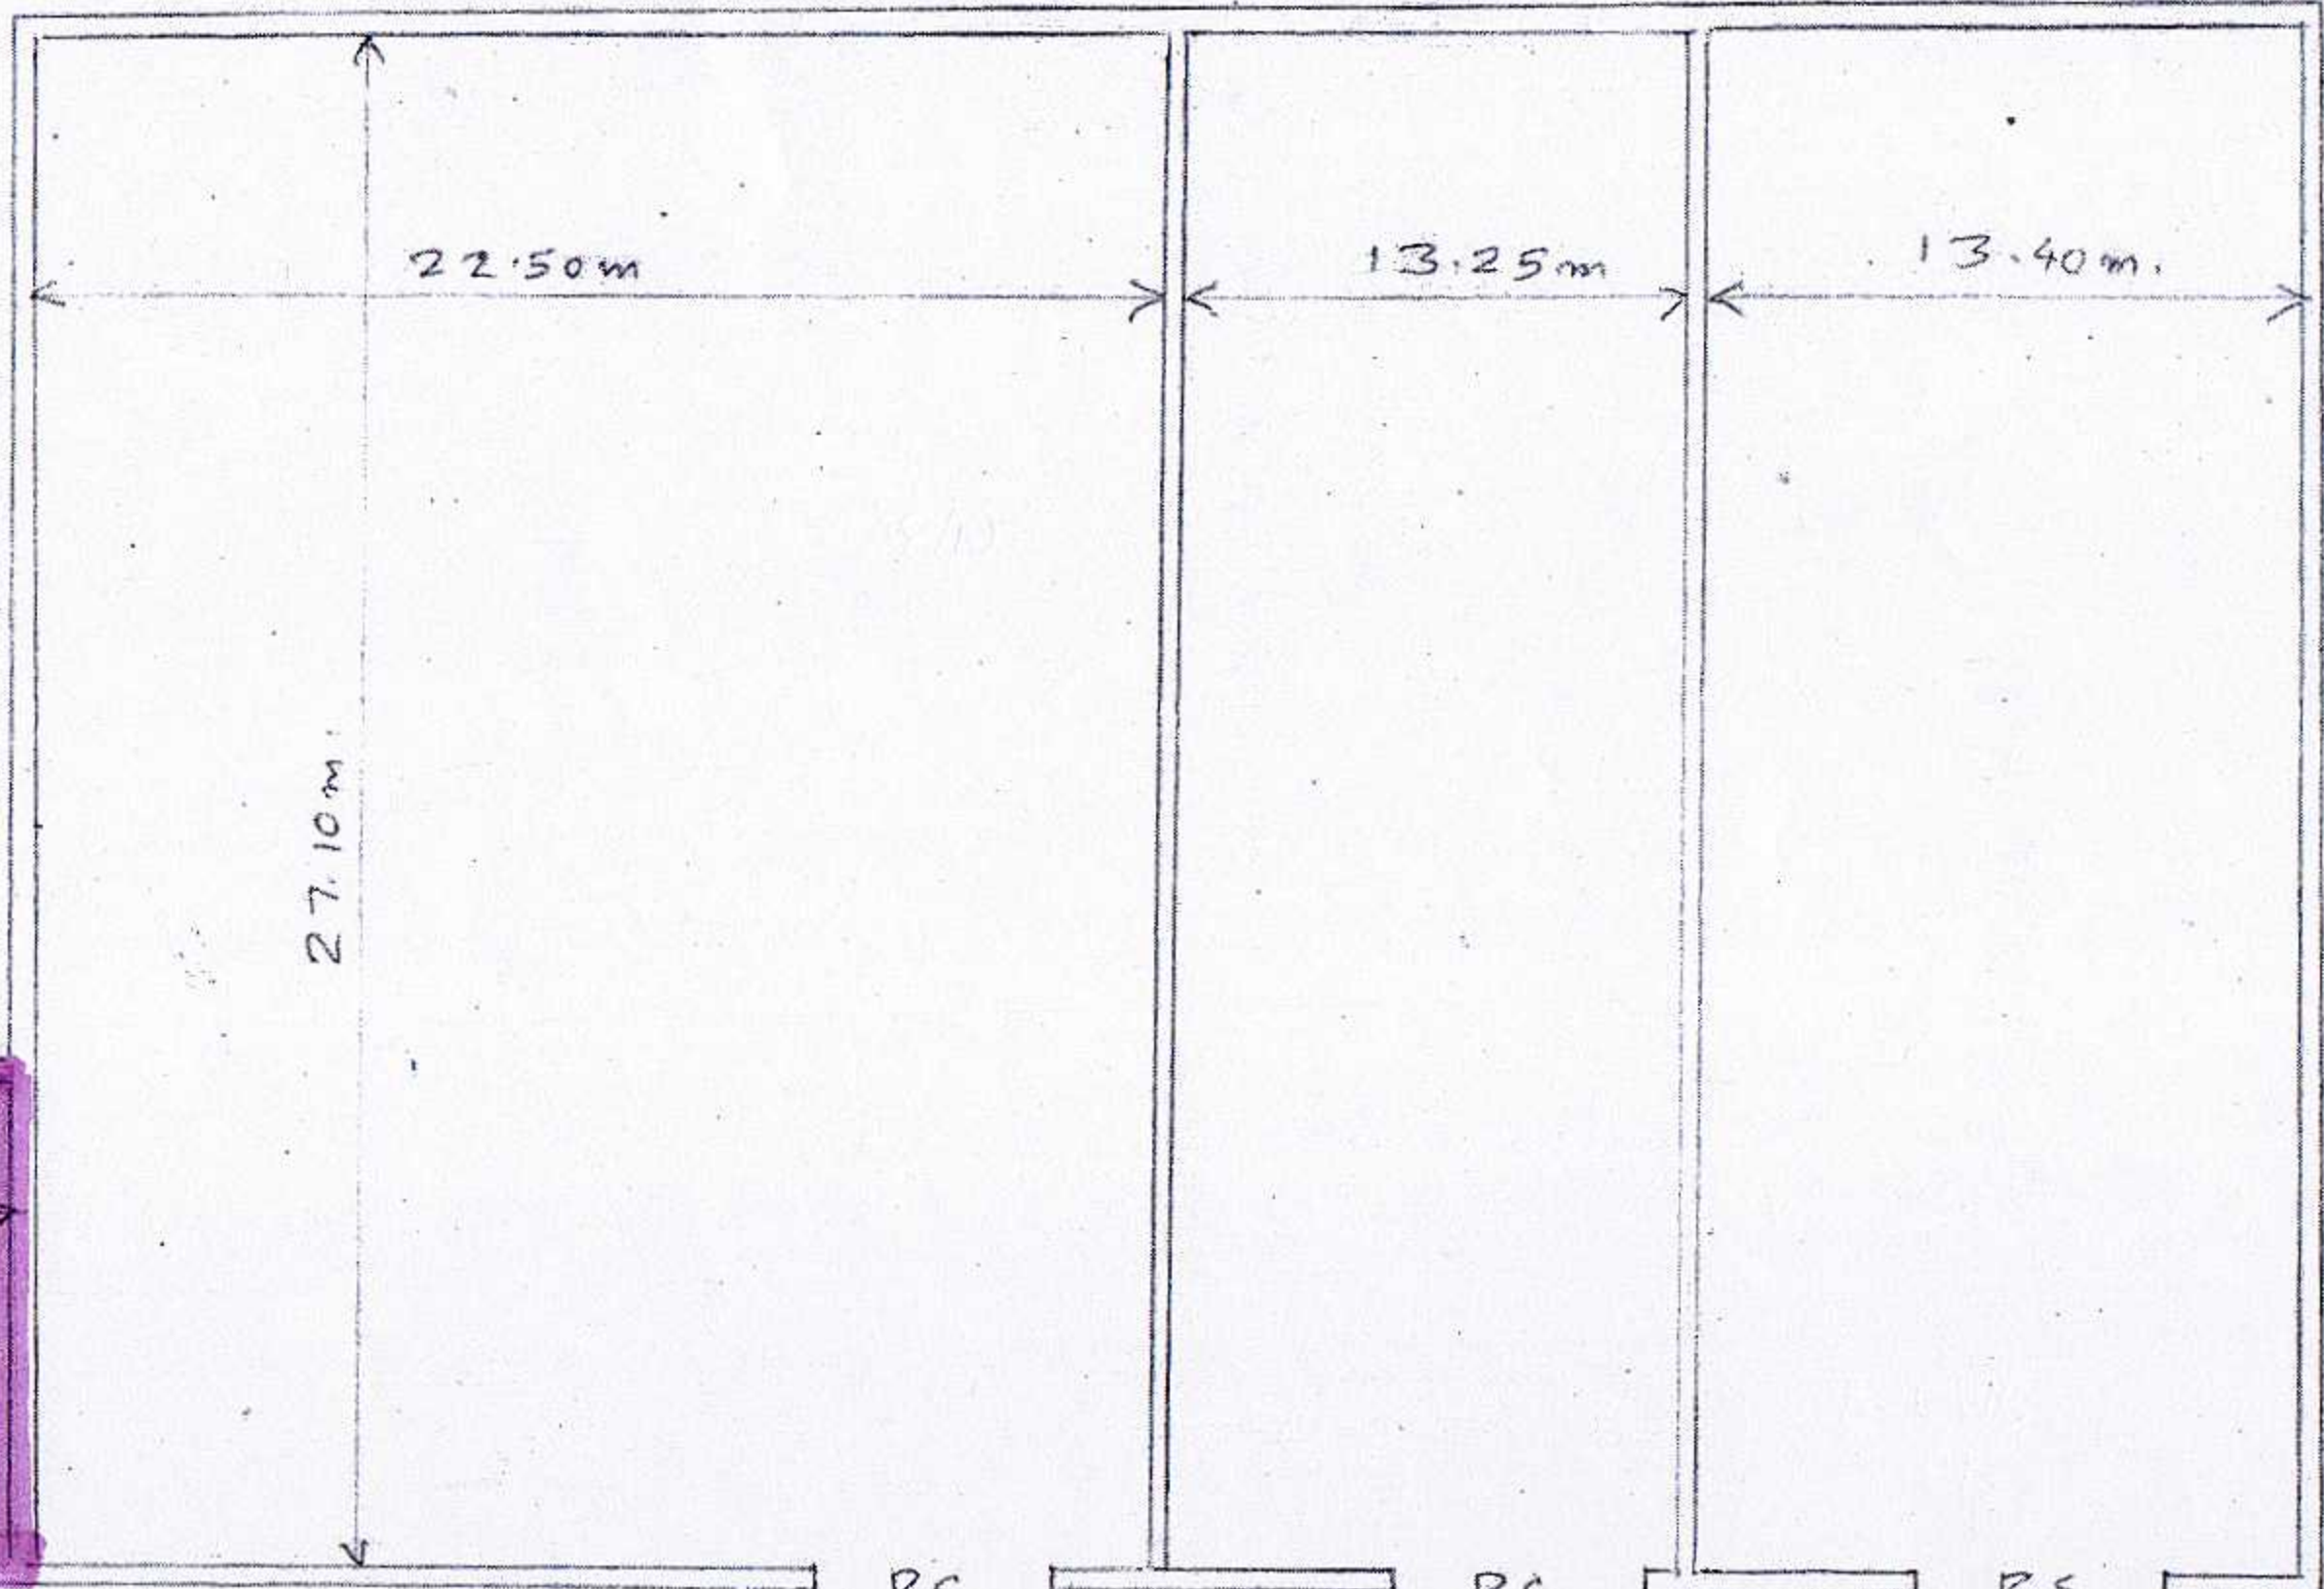

GROUND FLOOR
GODOWN AREA IN Ex. CWC COMPOUND

WARE HOUSES ALOTTED TO M/S. [unclear] & M/S. NEW WAREHOUSE

NEW WAREHOUSE AREA - 39.60 m²

EXISTING AREA - 1332 m²

SKETCH OF OFFICE SPACE/WARE HOUSE

SL. NO: 18 (WARE HOUSE)

BUILDING: D.L.D DISPENSARY

1/19/2023 3:00

Handwritten signature



70M²

COPY
STAFF
QUARTER
AREA

UNIT - 18

SL. No. 18

SL. No. 15 (OFFICE)

ACCESS TO QTY.

UNIQUE
SHIPPING

DELHI
SHIPPING

STAIR HALL

EVER
GREEN

EVER
GREEN

G.V. IYER ROAD

G.V. IYER ROAD

LEASED AREA


SKETCH

Handwritten signature
ABC
27/01/23

7



1 of 2

200
19, 20, 21

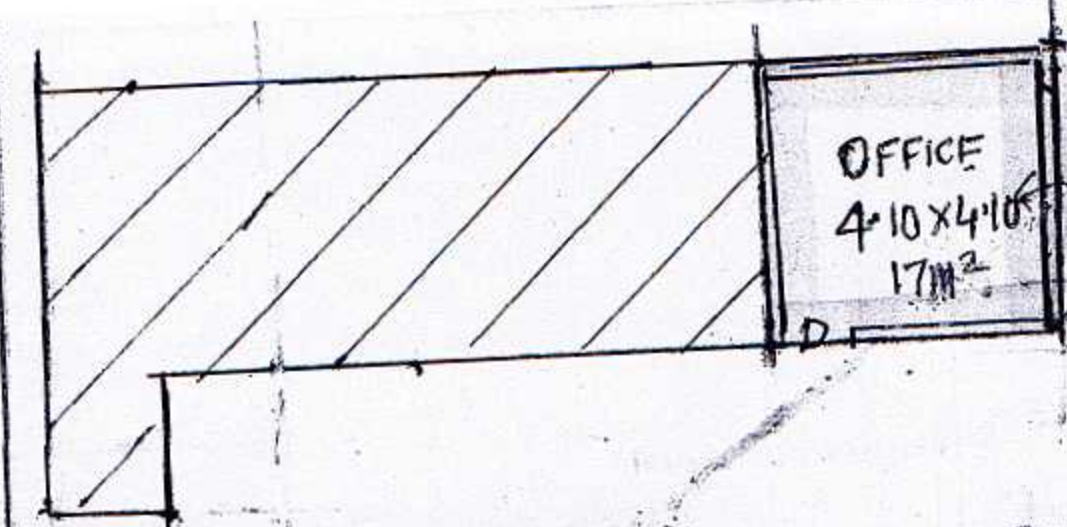

SL. NO. 9 (OFFICE SPACE)

SKETCH OF WARE HOUSE / OFFICE
 SL. NO: 19 & 20, 21, 17
 BUILDING: EX ELIXER BLDG,
 SL No: 19 ROAD: VENKITARAMANAN RD.

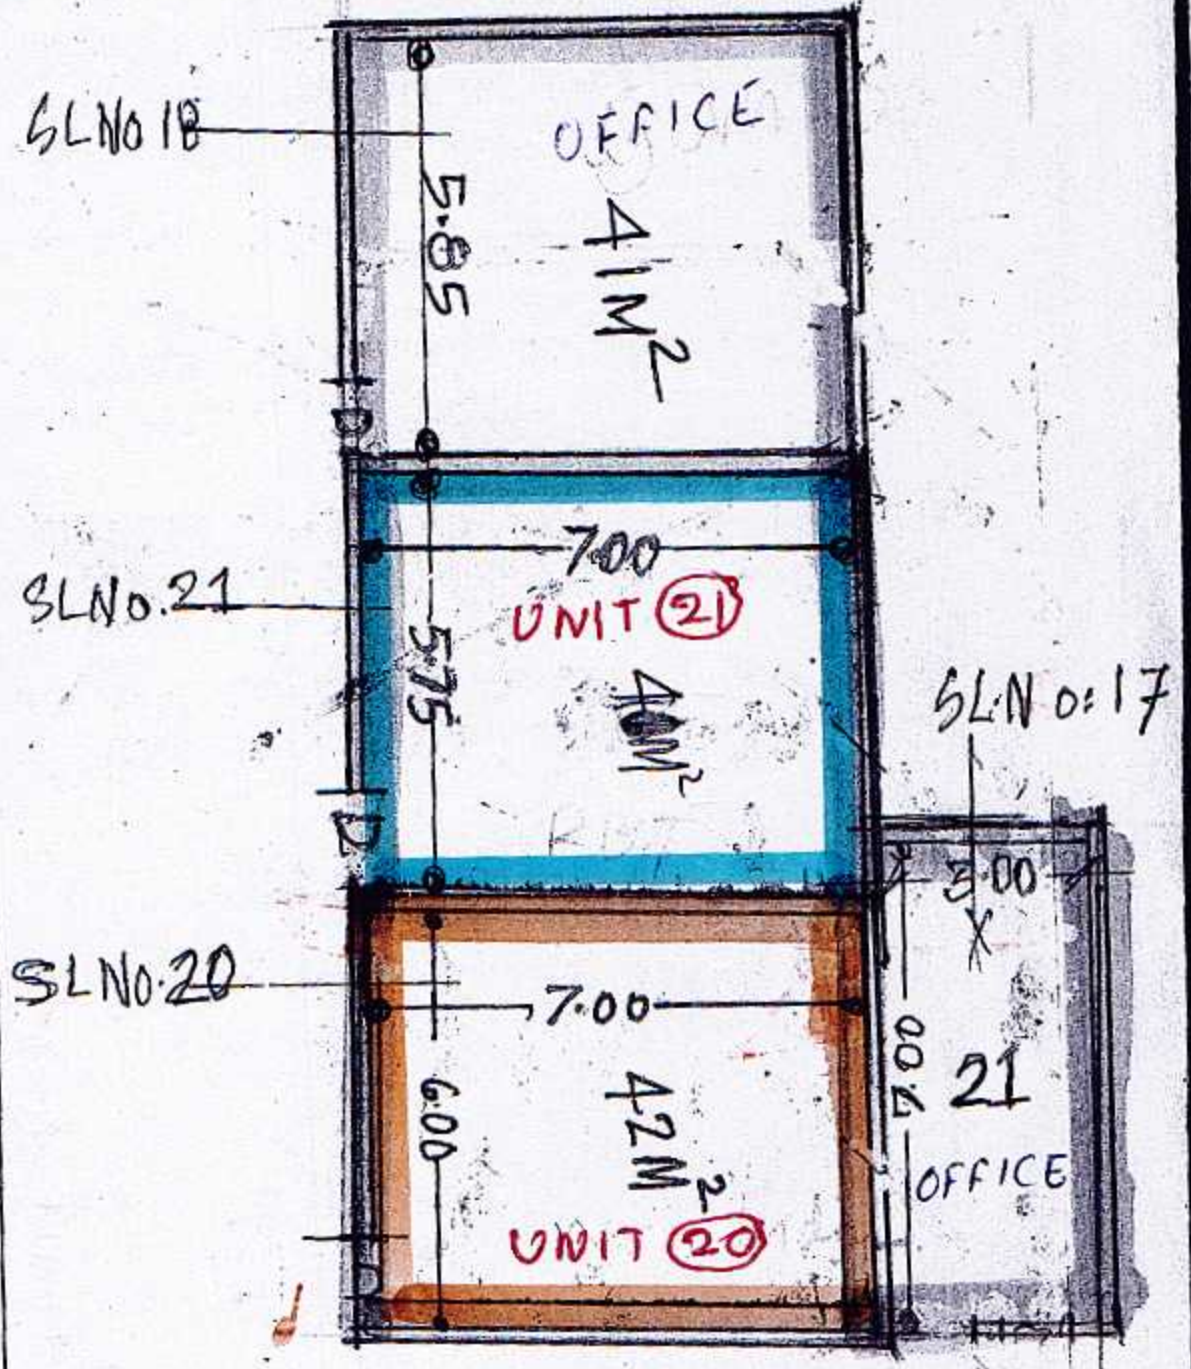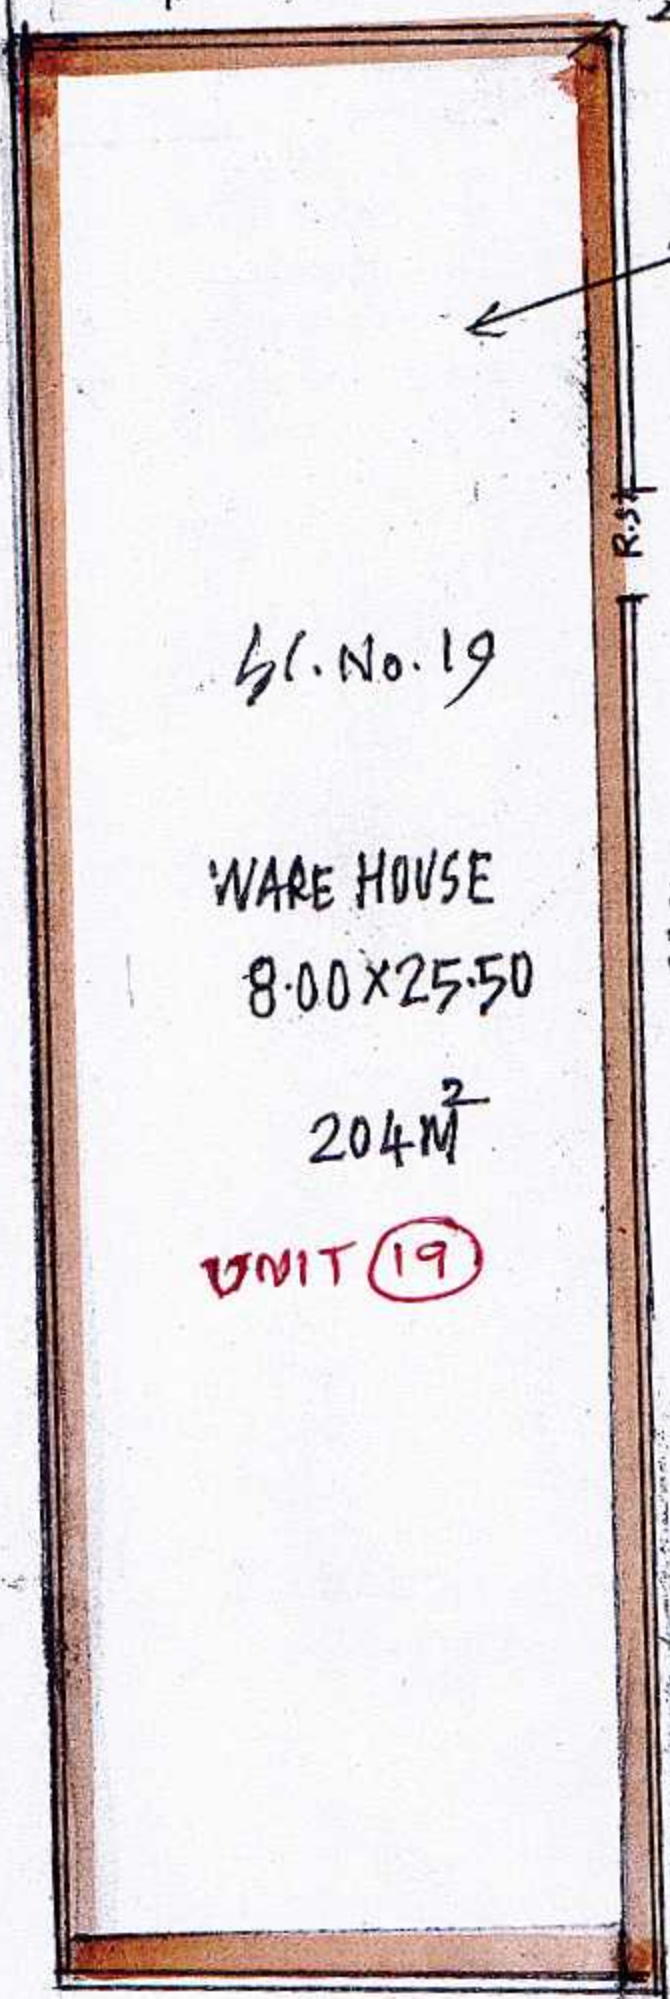

SKETCH OF OFFICE / WARE HOUSE
 SL NO: 17, 18, 19, 20, 21
 BUILDING: ELIXER BUILDING.

A
L
Flow

8.50

VENKITARAMANAN ROAD

Q No
 ABCD
 08/01/2026

ALL DIMENSIONS ARE IN MTR
 SCALE 1:150

82/22


ROAD

Sl. NO. 22 (W. HOUSE)

BUILDING: THARA

AGENCIES BLDG

675 M²
UNIT-(22)

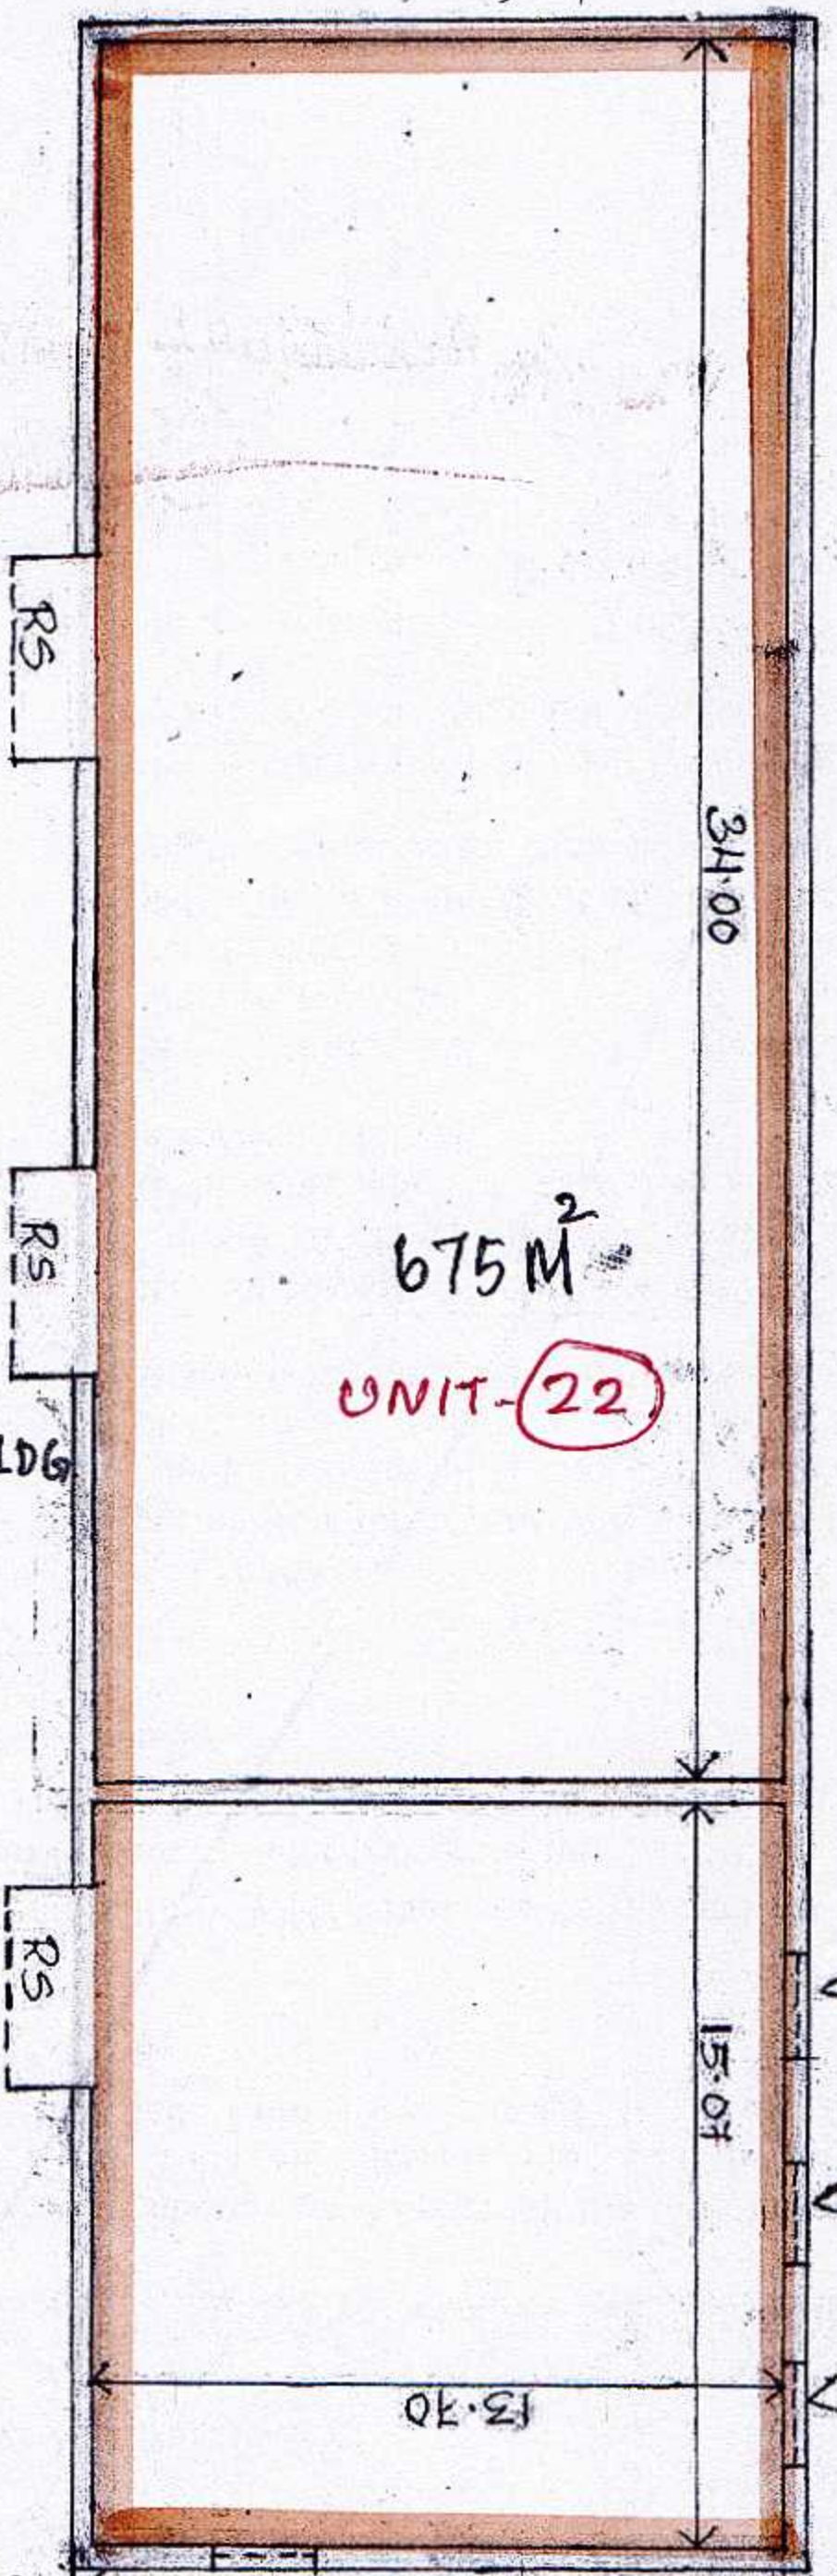

34.00

49.21

15.07

13.30

14.10


CROSS ROAD OF
KPK MENON ROAD

AB
06/11/2026

W

9

80d
03.24

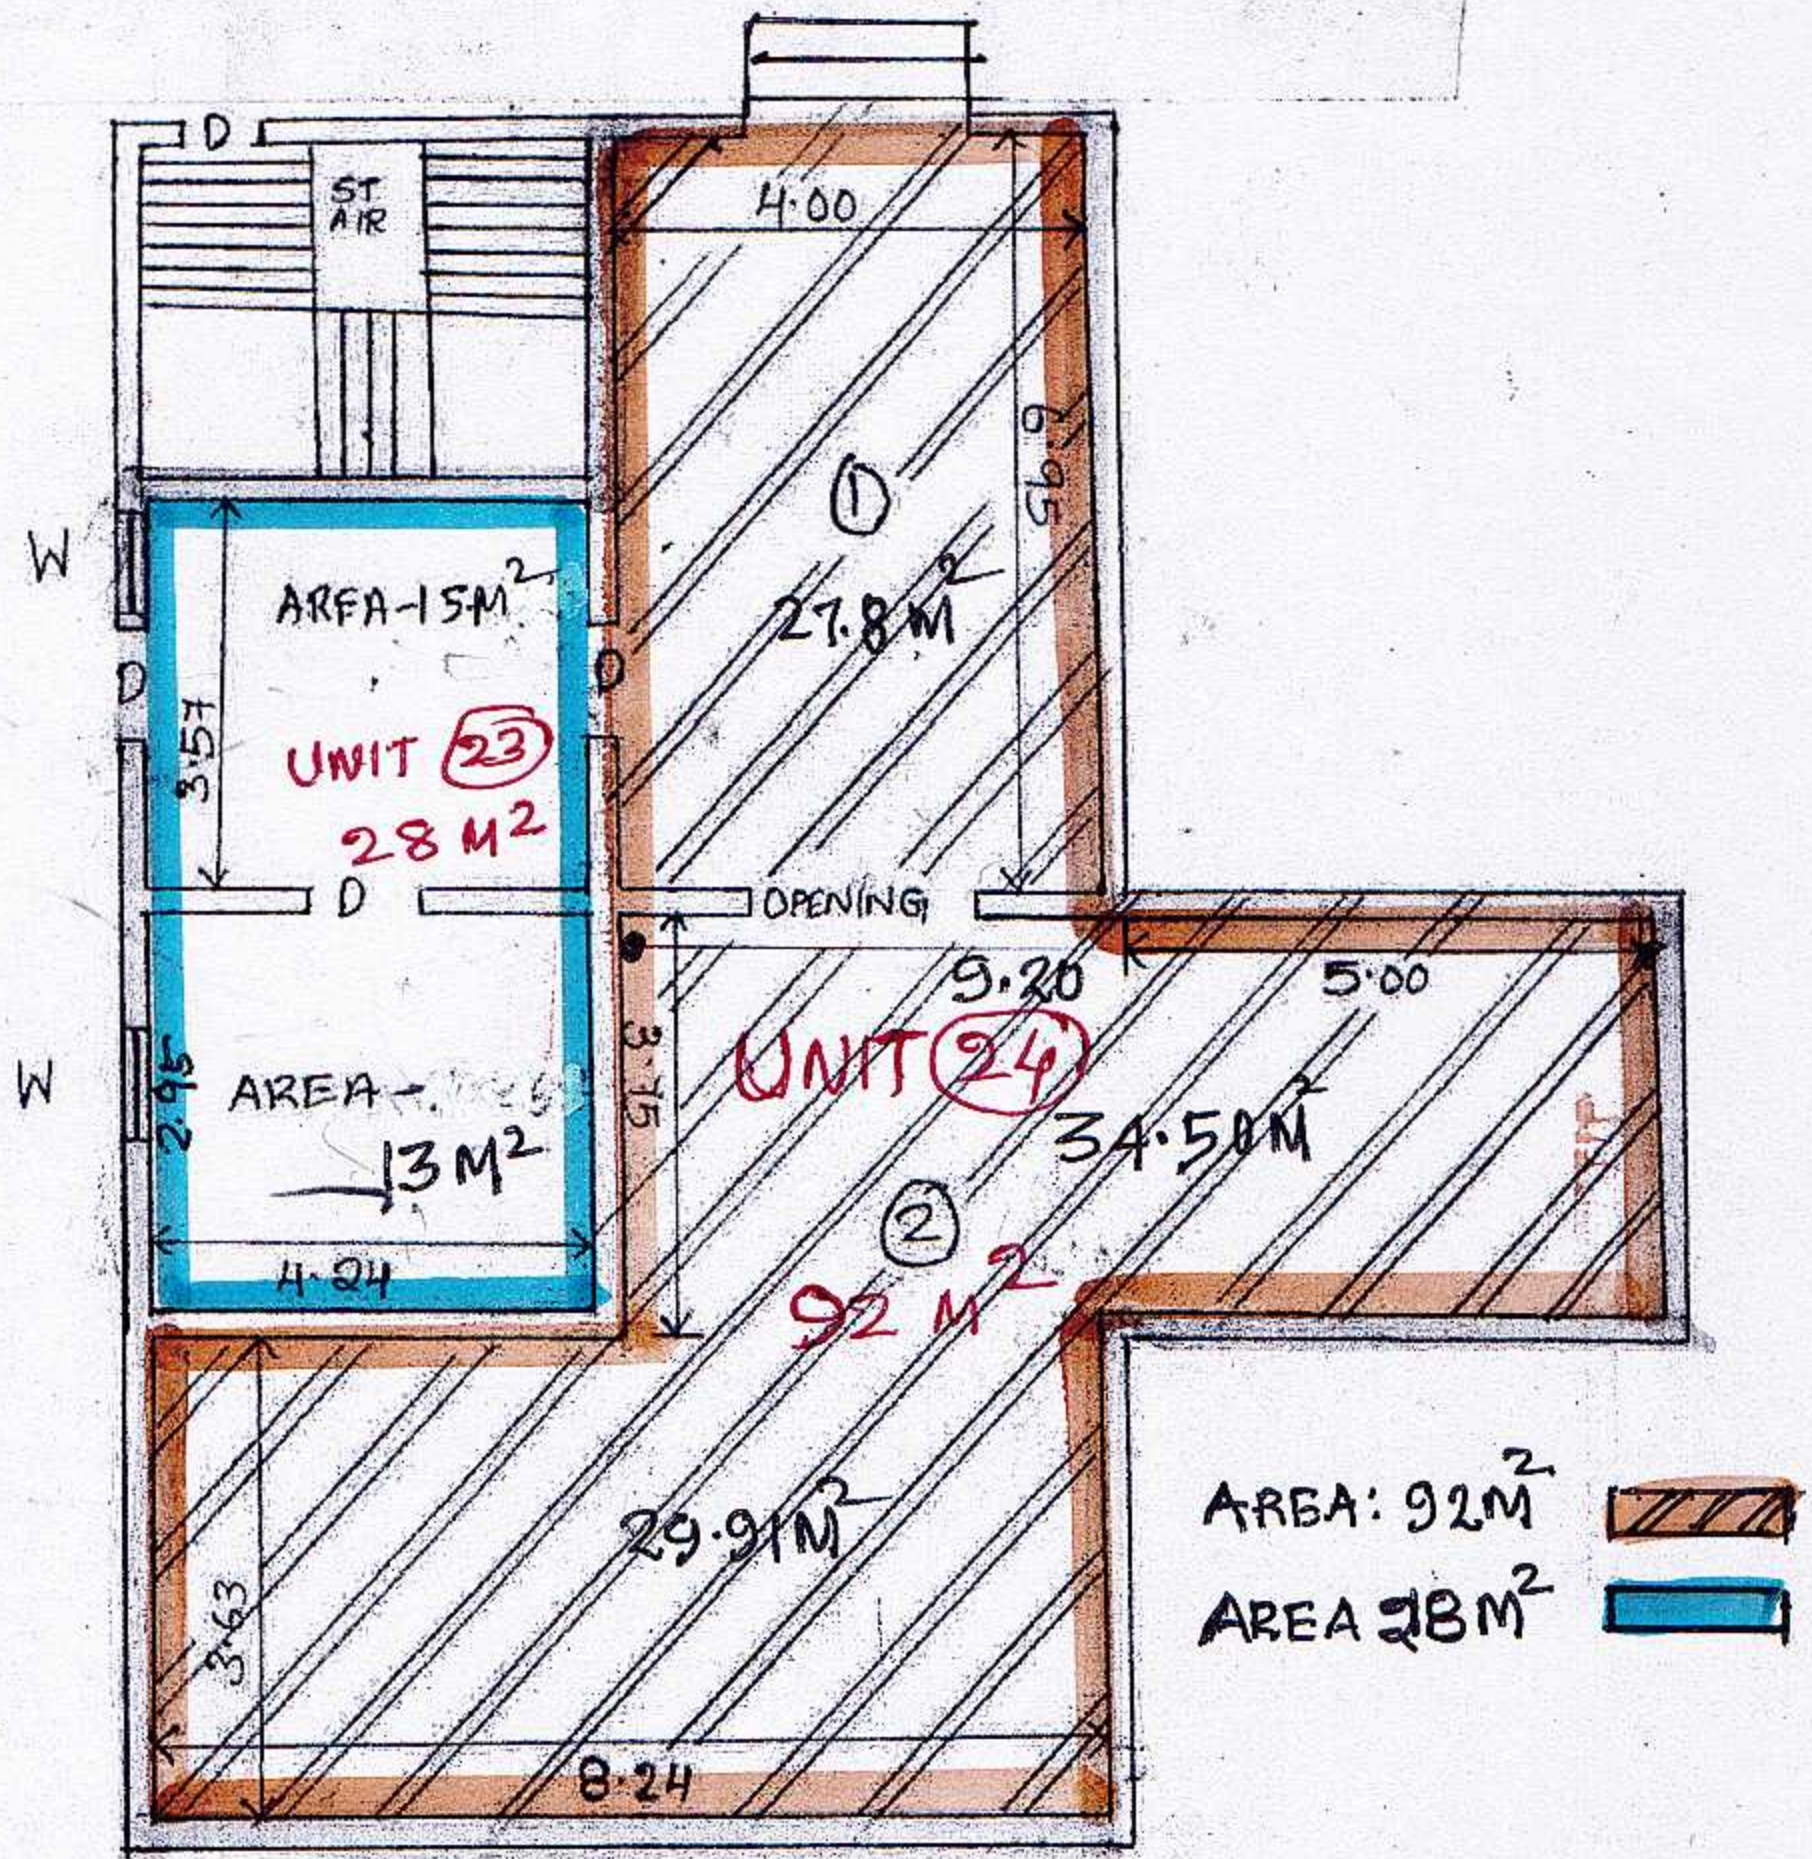

SL. NO: 23, 24

BUILDING: EX SHRE NARAYANA BUILDING.

AEW
07/1/2026

BL No: $\phi 25$

SKETCH OF WAREHOUSE

BUILDING: EX SHRI JAINARAYANA BLDG

GODOWN CONTINUATION

14.80 m

UNIT (25)

AREA 225 m²

15.20 m

RS


GODOWN CONTINUATION

(11)

19.70
20/10/2026

SKETCH OF OFFICE BLDG.
SL. NO: 26 (WAREHOUSE)
BUILDING: EX. SHYJAI NARAYANA BLD.
ROAD, COWDY COMPANY RD.
SCALE: 1:400

COWDY COMPANY RD.

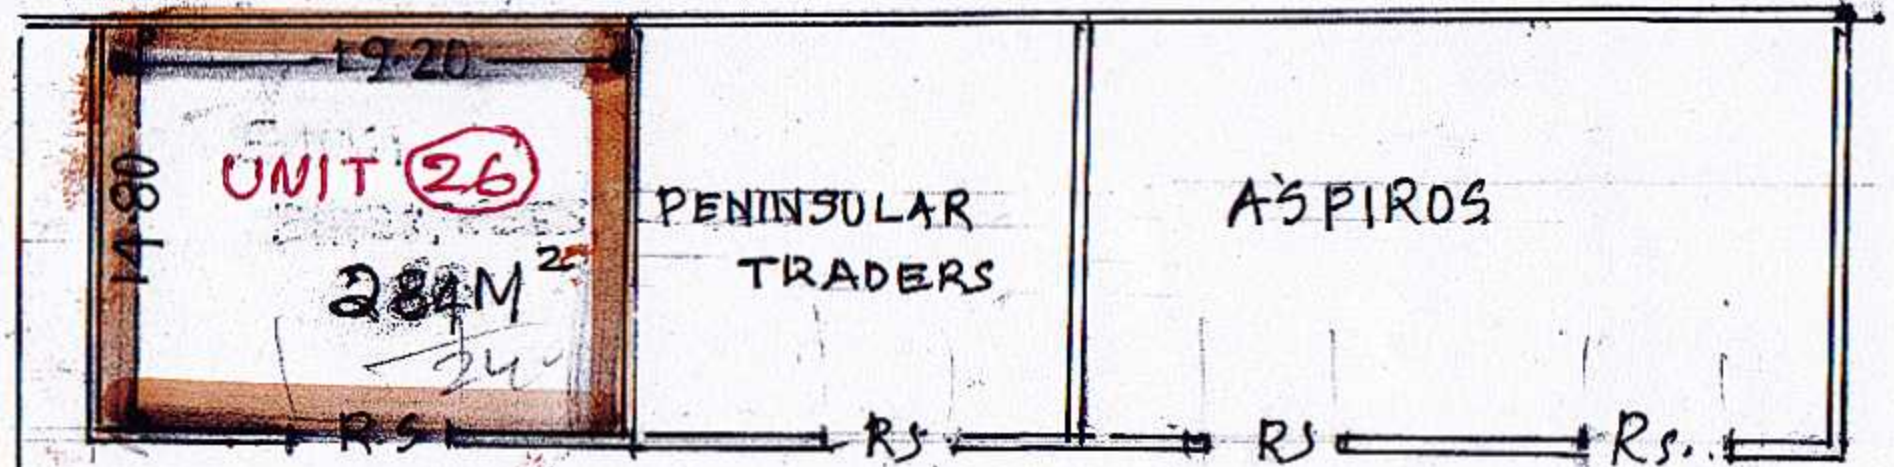

LAND ALLOTTED TO CHOICE.

L YOUNG INDIA

AB(L)
20/10/2026

K. P. K MENON ROAD

AB(L)
20/10/2026

2

God
27

Village - Thoppampady
Survey No - 2578/4
Area - 825 m²

UNIT (27)

TOTAL GODOWN AREA

$$\begin{array}{r}
 130 + \\
 695 \\
 \hline
 825 \text{ m}^2
 \end{array}$$

GODOWN CONTINUATION



GROUND FLOOR AREA - 130 M²

6.26m

1.50m

6.00m



1.50m

SKETCH OF GODOWN
SL NO: 27
BUILDING EX. JFK BLDG, MARAR ROAD.

ABCL
07/01/2026

ABCL
07/01/2026 (13)

SKETCH SHOWING THE GODOWN SPACE OF VERA TRADING COMPANY AT BRISTOW ROAD, W-ISLAND

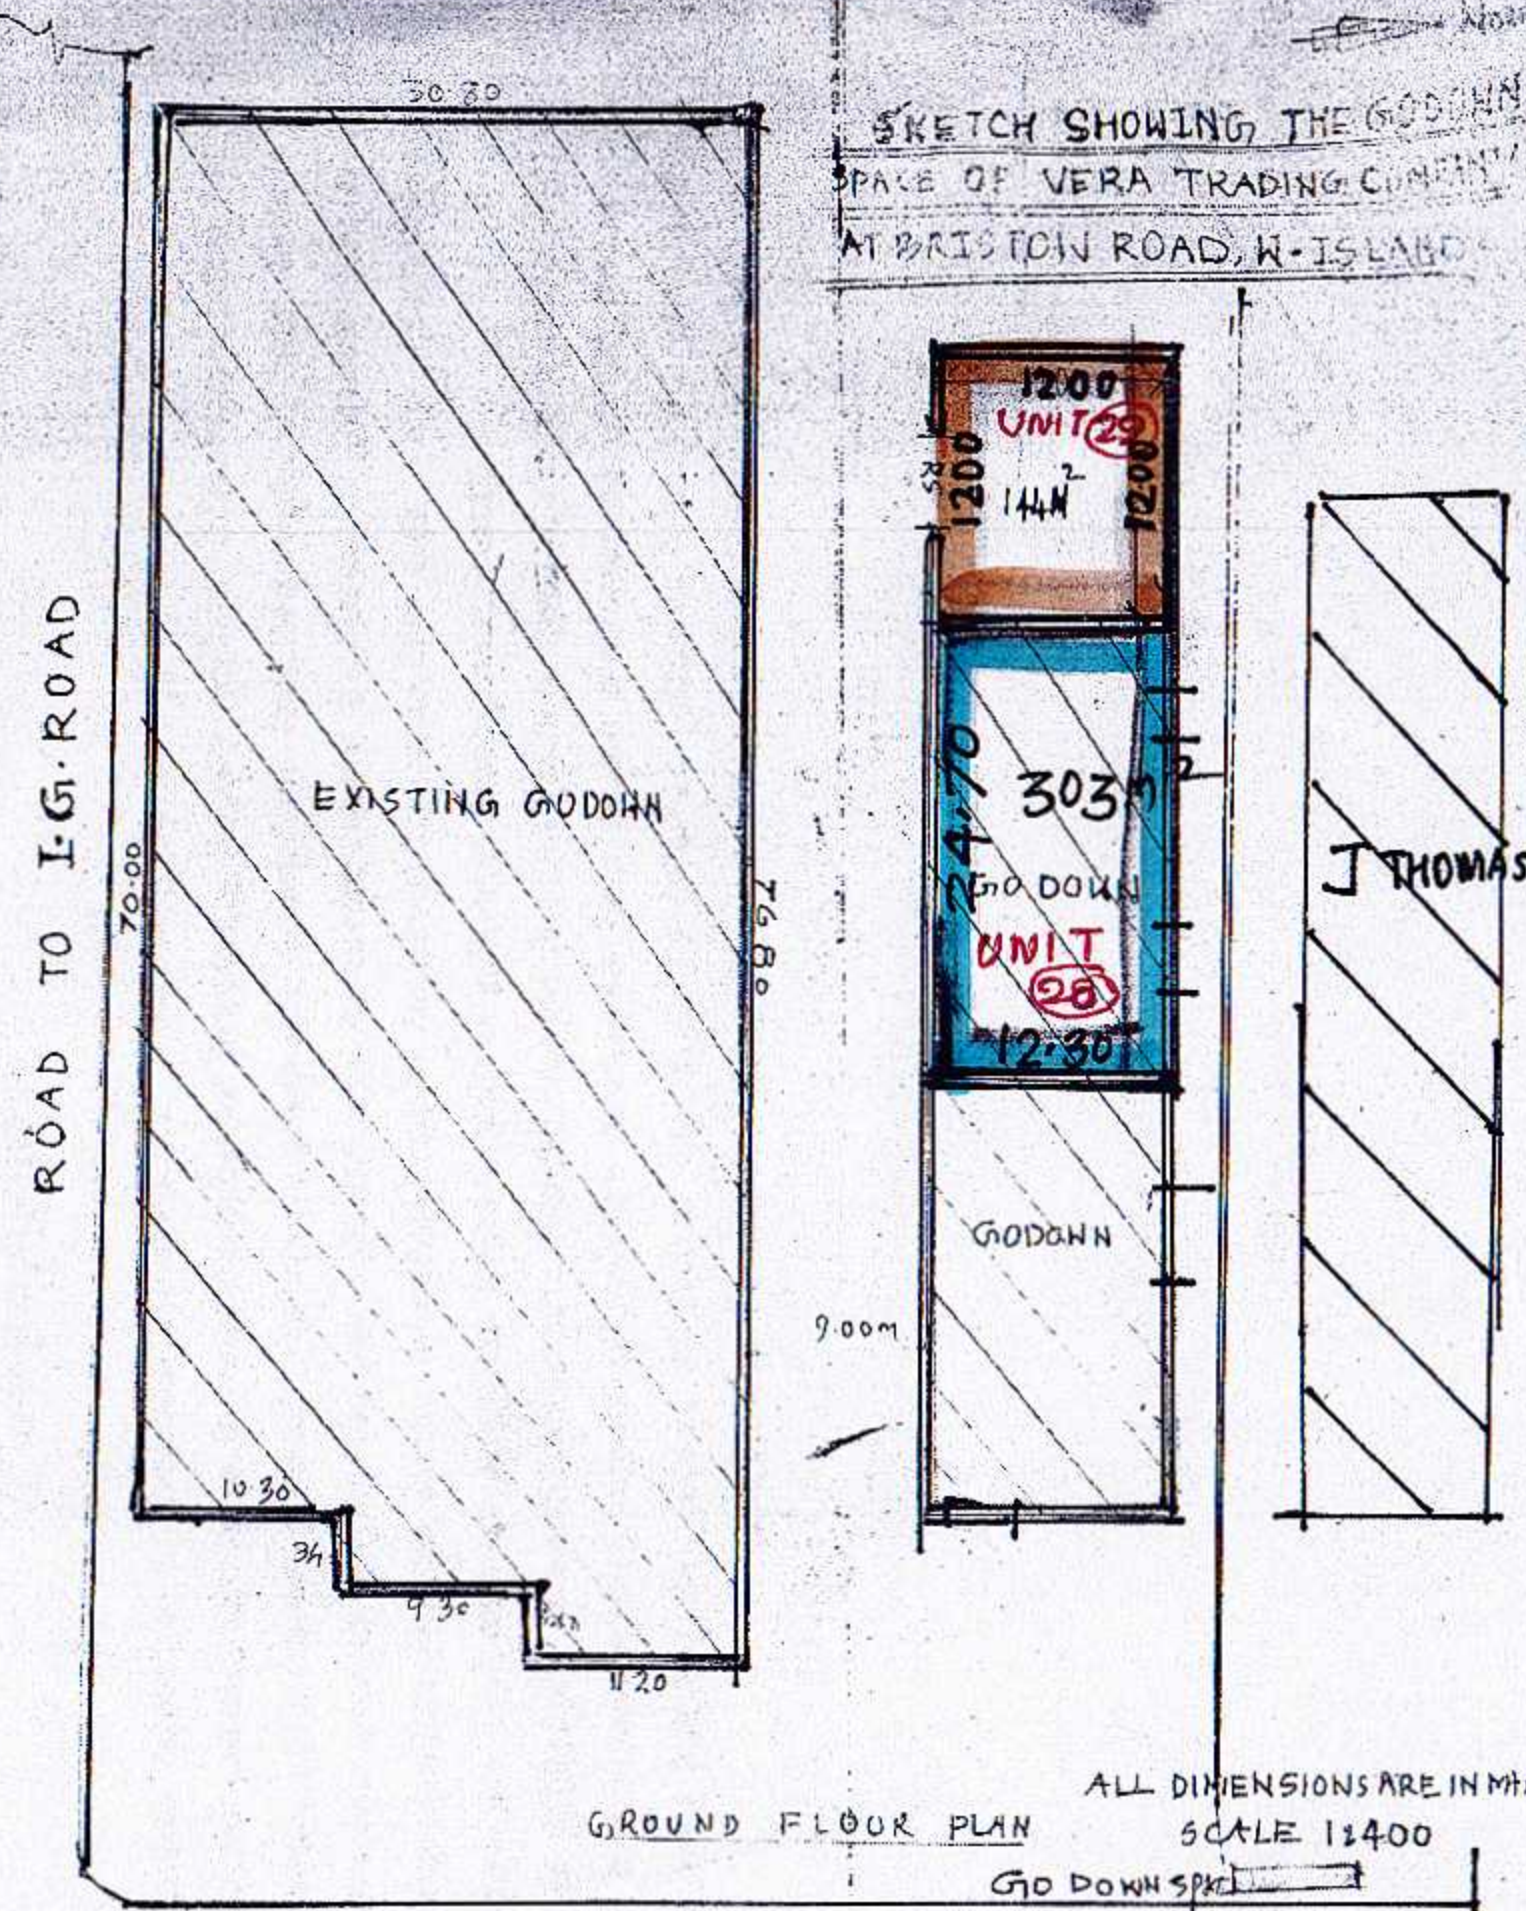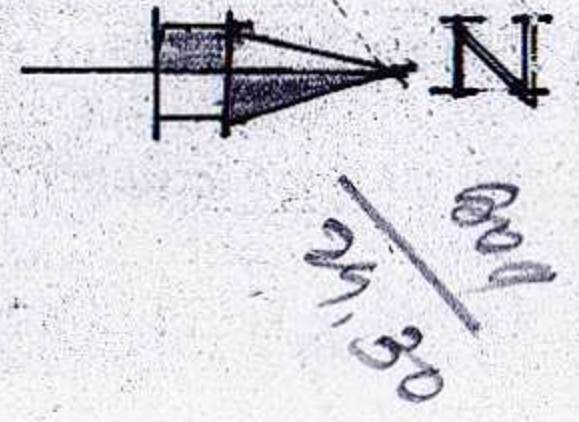

SKETCH OF WAREHOUSE
 SL. NO: 28, 29 (W.H).
 BUILDING: EX RAM. B. T. BLDG
 ROAD: BRISTOW ROAD.


GROUND FLOOR PLAN ALL DIMENSIONS ARE IN METERS, SCALE 1:400
 GO DOWN SPACE

← TO ERANAKULAM BRISTOW ROAD → TO NEND

Handwritten signatures and dates:
 [Signature] AE(L)
 [Signature] AE(L)
 15/01/2026.

40

20/12/25

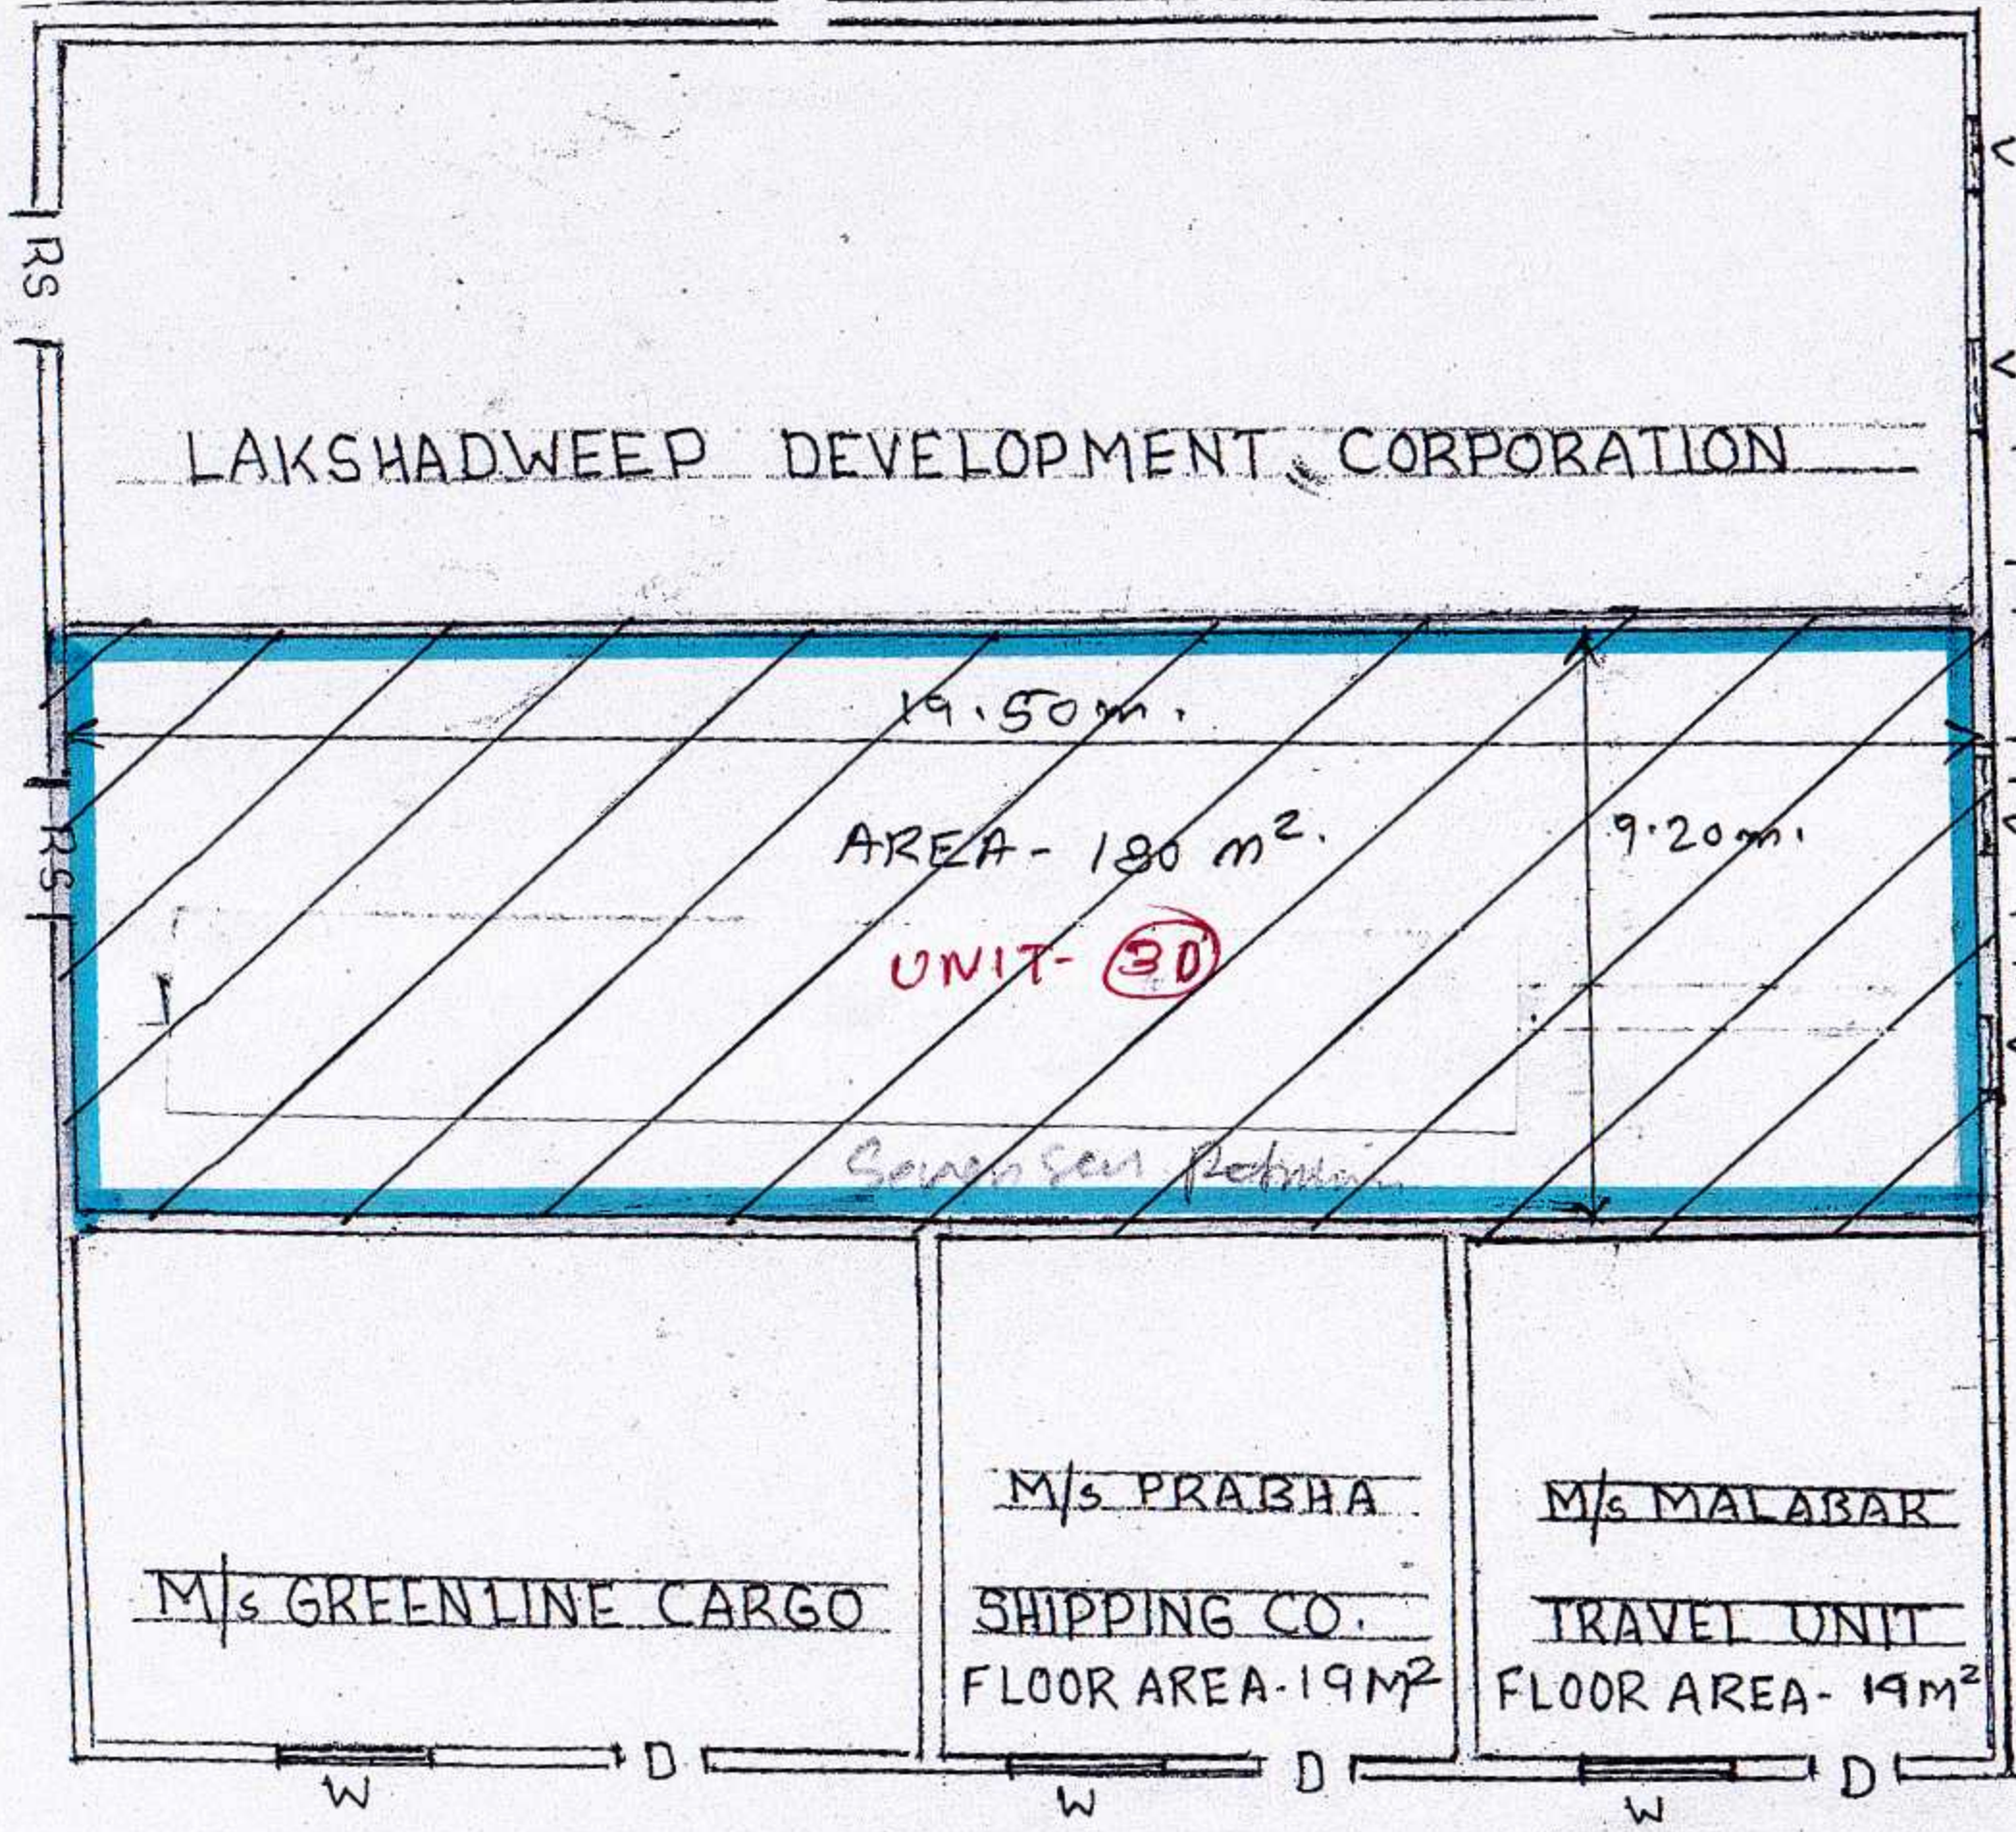

LAKSHADWEEP DEVELOPMENT CORPORATION

GROUND FLOOR

PLAN OF VARIOU

OFFICES & GODOW

IN EX. R.M. PAREK

BUILDING

WARE HOUSE
SKETCH OF OFFICE SPACE

SL. NO: 30

BUILDING: R.M. PAREK BLDG

AREA: 180M²

M/s GREENLINE CARGO

M/s PRABHA

SHIPPING CO.
FLOOR AREA - 19M²

M/s MALABAR

TRAVEL UNIT
FLOOR AREA - 19M²

SUBRAMANIAM ROAD

AE (C) 23/12/25

Sl. No. 28/41
Sl. No. 31/41
Sl. No. 31/41

15

32, 33

KN ANANDASIVAN & OTHERS



BRISTO ROAD

(EX. PILMEN BUILDING)

(EX. PILMEN BUILDING)

OPEN SPACE

UNIT (31)

GODOWN
FLOOR AREA 481 SQ.M.
ADDED TO THE EXISTENCE
BUILDING PVT LTD.

COCHIN PORT TRUST OFFICE (C.Z.)

144 SQ.M.
PVT LTD.
UNIT (32)

SLNO: 31,32 (WARE HOUSE)
BUILDING : EX. PILMEN BLDG.

6TH CROSS ROAD

ASU
AEC/S
06/12/2026

(15)



801
34.

UNIT (33)

SKETCH OF WARE HOUSE
SL.NO: 33
BUILDING: SIDHATH BLDG
MARAR ROAD.

GODDOWN / WARE HOUSE
30.20 X 14.50

438 M²

A CCE SS

R.S.

R.S.

MARAR ROAD

AE (L)
07/01/2024
(12)