


SKETCH OF OFFICE BLDG.
SL NO: 1 OFFICE SPACE
BUILDING: DLD BLDG (ICICI)
ROAD: I.G. ROAD
SCALE: 1:100

SL NO: 1

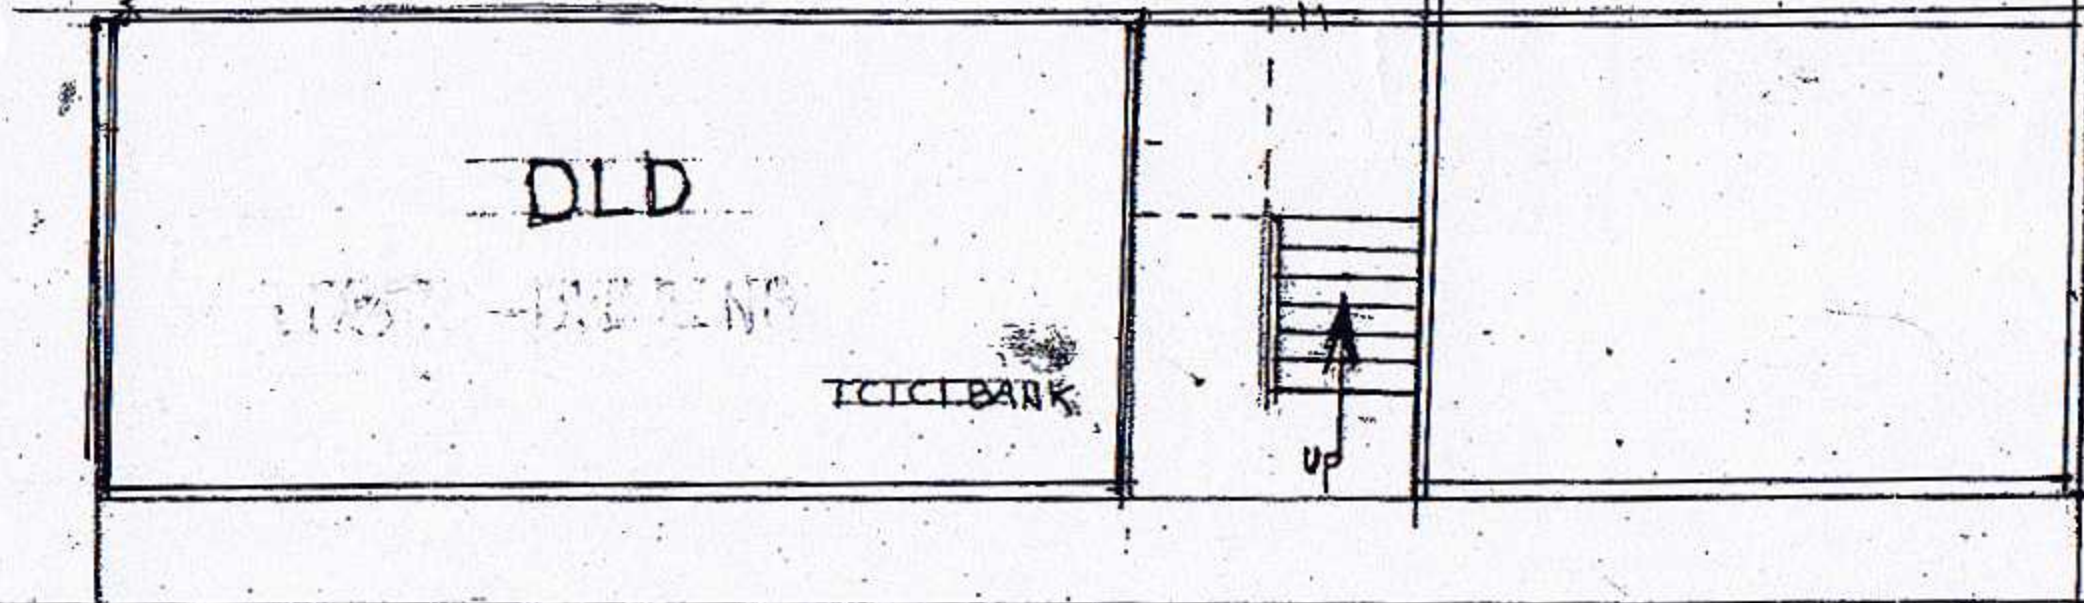


AREA: 75 sq m
VILLAGE: Thoppumpady
TALUK: Kochi

← TO MATTANCHERRY HALT I.G. ROAD TO NORTH END →

GROUND FLOOR

1.13
10

26/06/2018

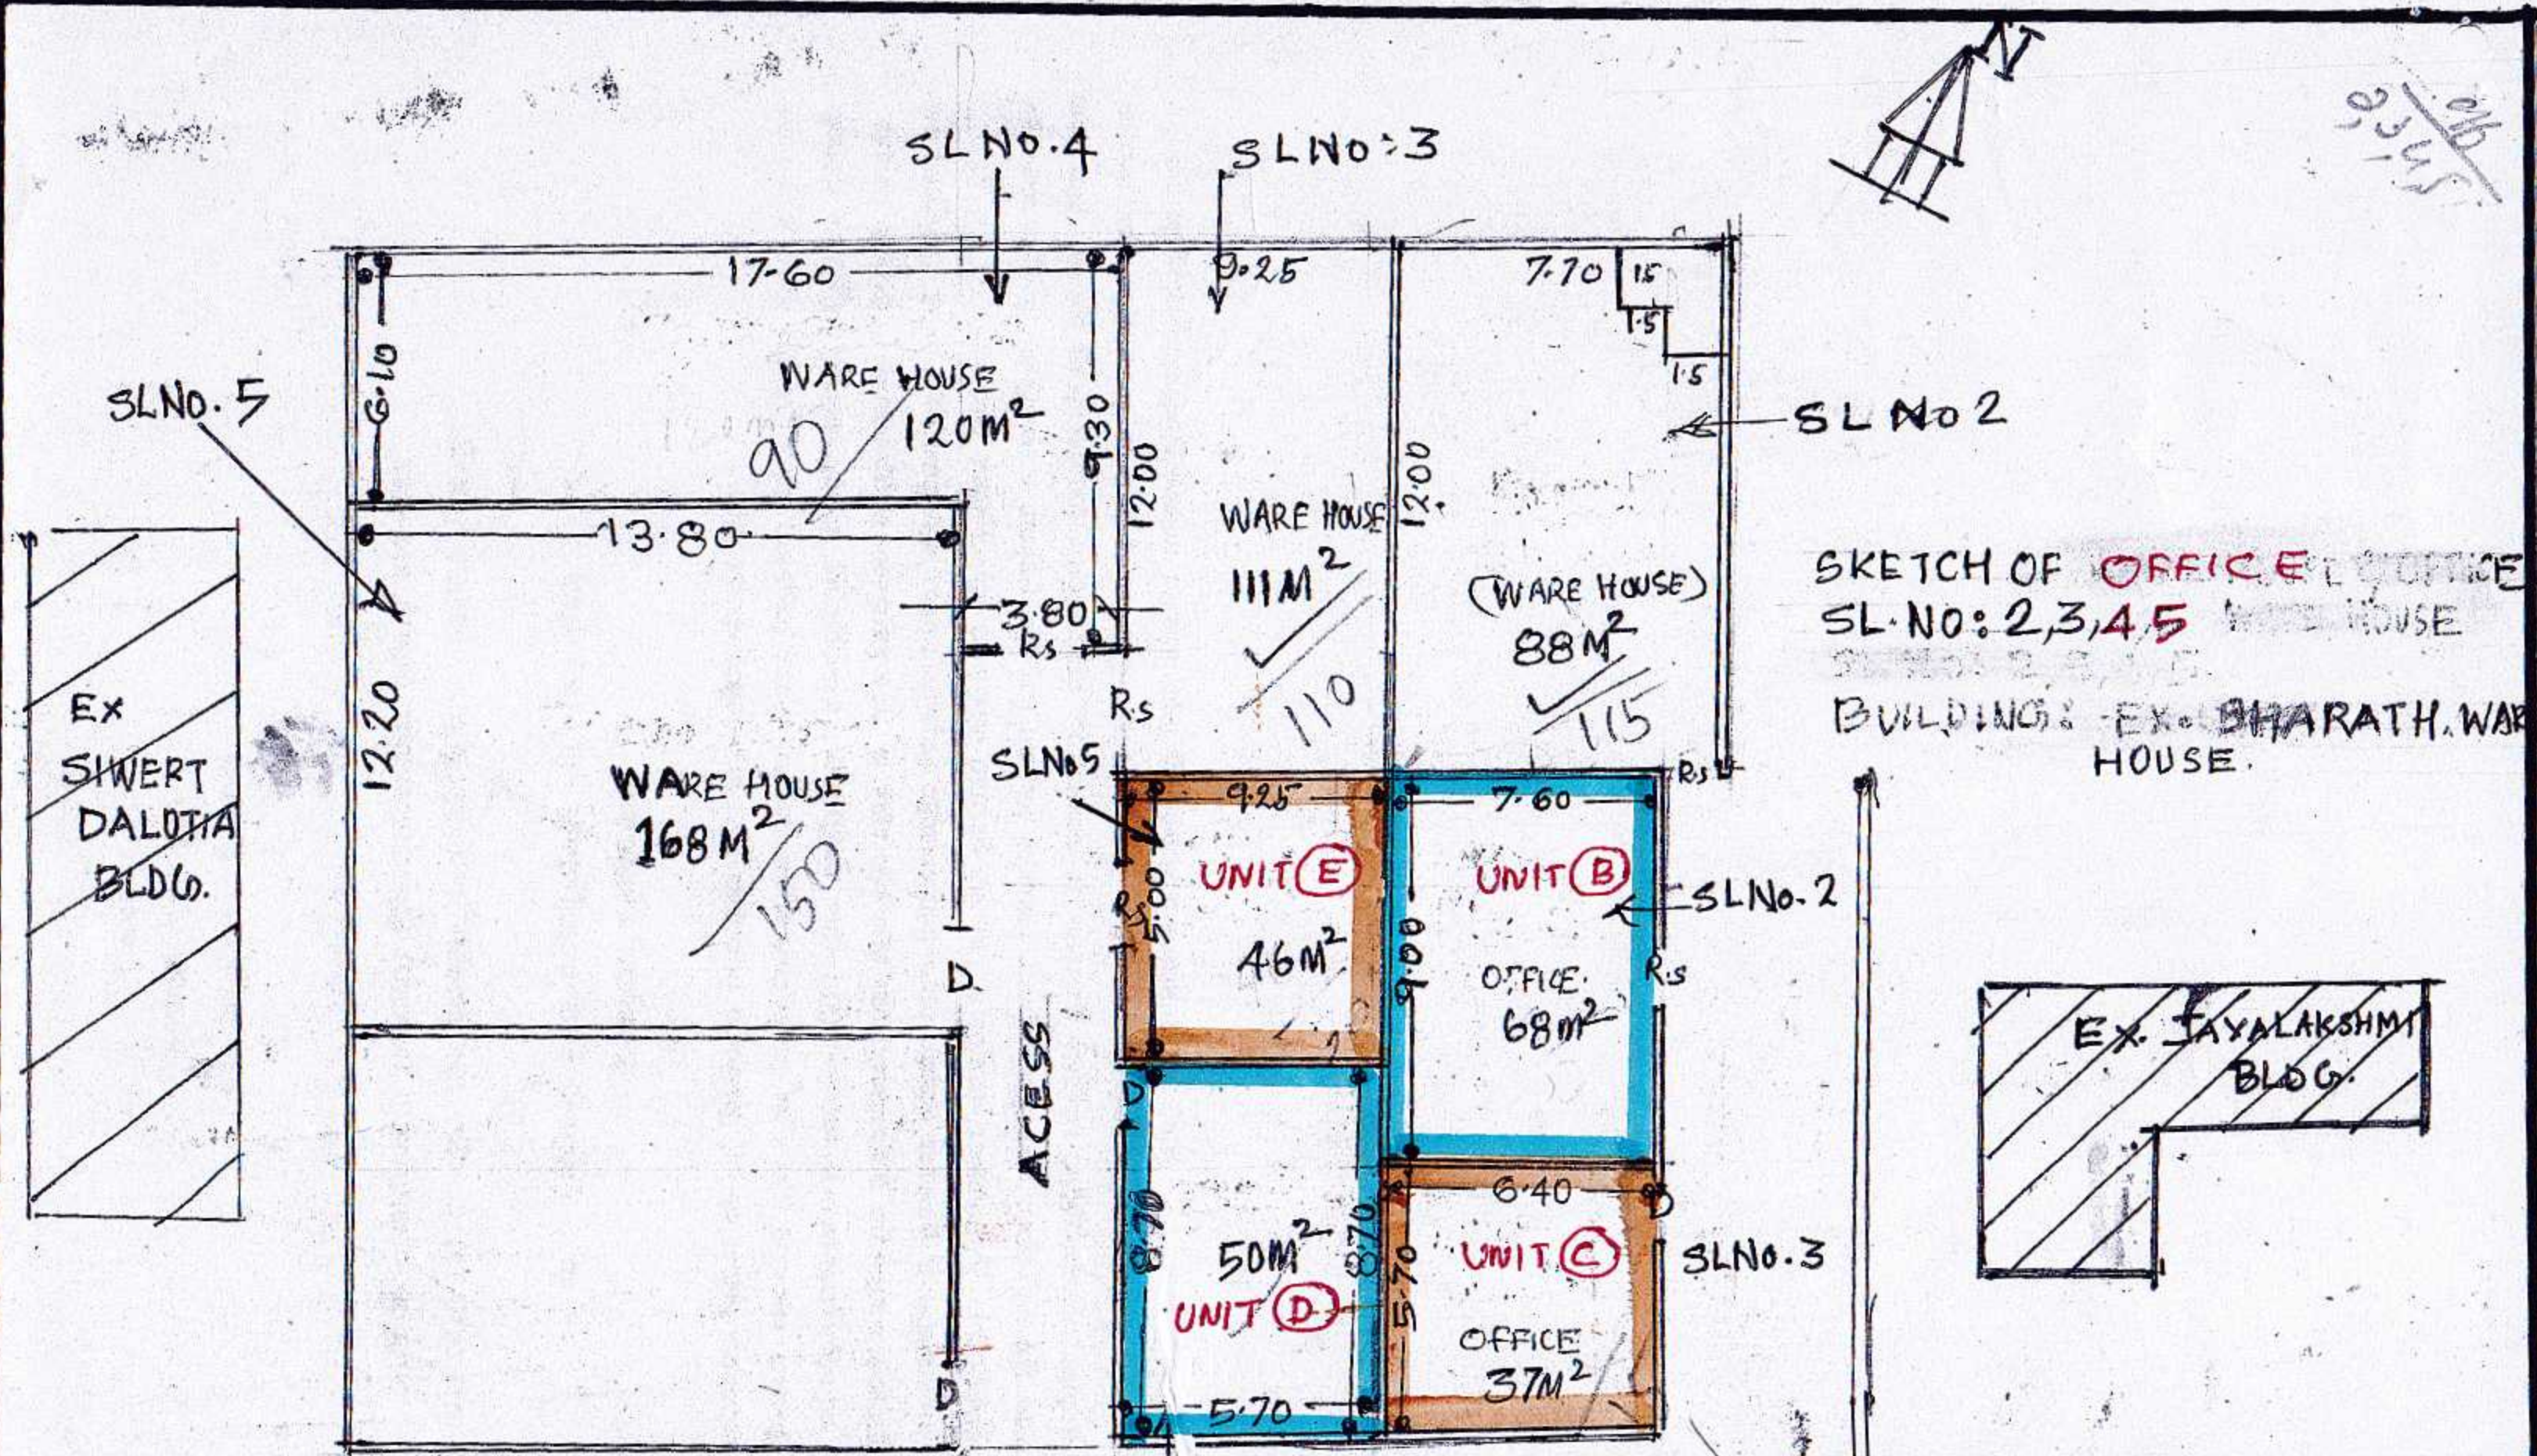

SKETCH OF OFFICE OFFICE
 SL. No: 2, 3, 4, 5 WARE HOUSE
 BUILDINGS: EX. BHARATH. WARE
 HOUSE.


2
 No
 AE (L)
 07/01/2018

K. MENON ROAD.

GROUND FLOOR
 ALL DIMENSIONS ARE IN MTR
 NOT TO SCALE

Handwritten initials in the top right corner.

W.H. SL. No. 1

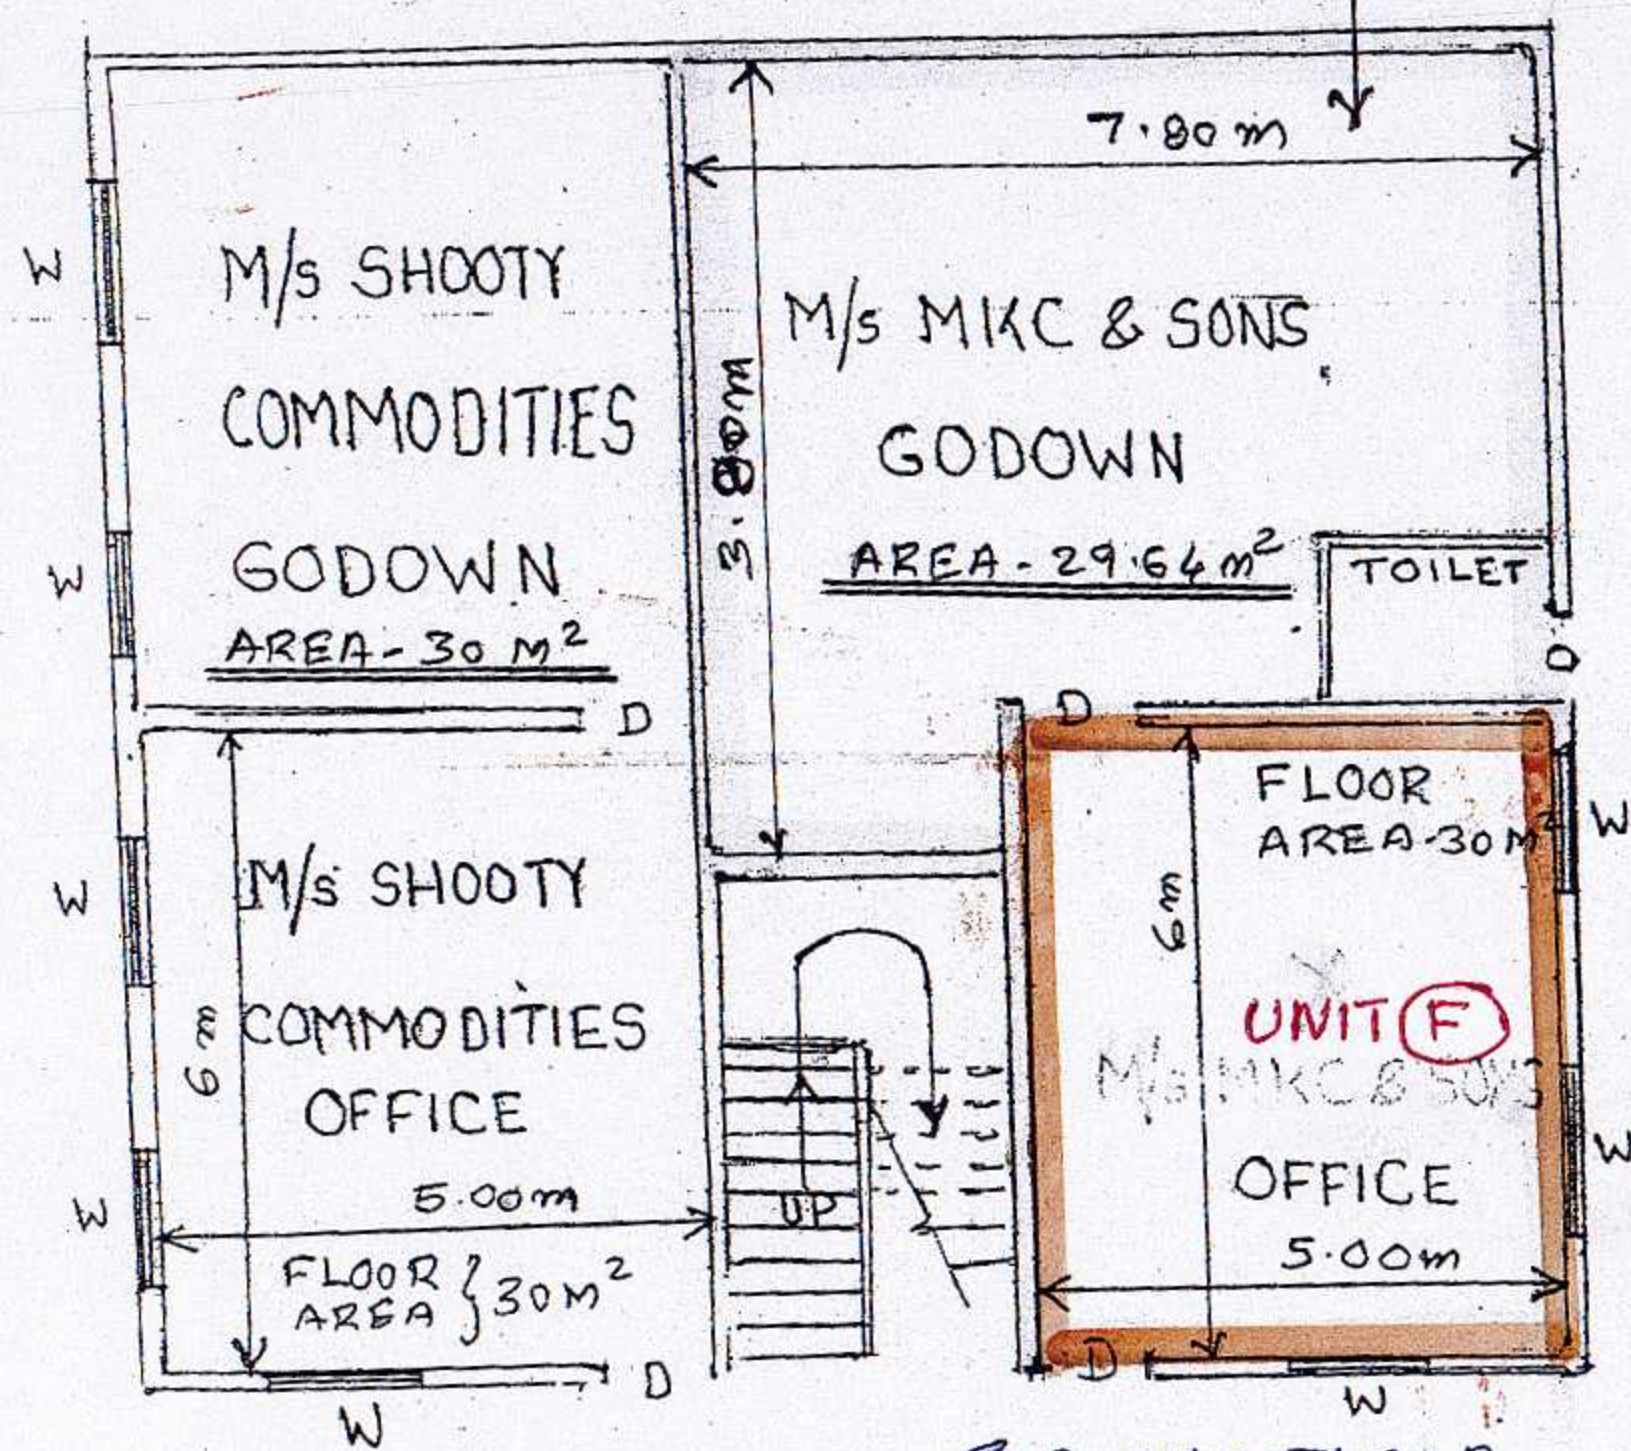

SKETCH OF OFFICE
 SL. NO: 5
 BUILDING: BHARATH WARE HOUSE
 ROAD: K.P.K. MENON ROAD

GROUND FLOOR

PLAN OF OFFICE & GODOWN

SPACES OF M/S SHOOTY

COMMODITIES & M/S M.K.C.

SONS IN Ex. BHARATH WARE.

HOUSE BUILDING


GROUND FLOOR

K.P.K. MENON ROAD


Handwritten signature and date:
 AB (L)
 09/01/2026

CF 4

3

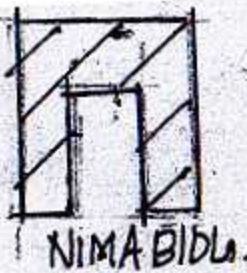


NIMA BLDG.

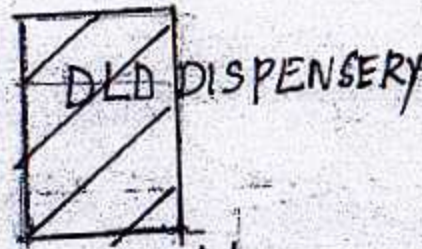

DLD DISPENSERY



MICE EXPORT

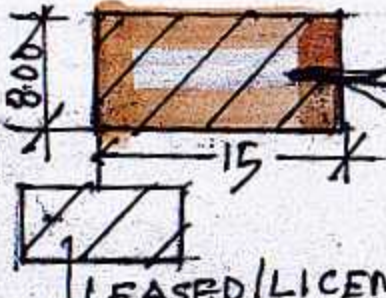

LEASED/LICENCED OFFICE SPACE

SL.No 7 (Office space)

G.V. IYER ROAD

APRX 75M



5th CROSS ROAD

VENKITARAMANAN RD

BRISTOW ROAD

G.I SHEET ROOF

R.C.C ROOF

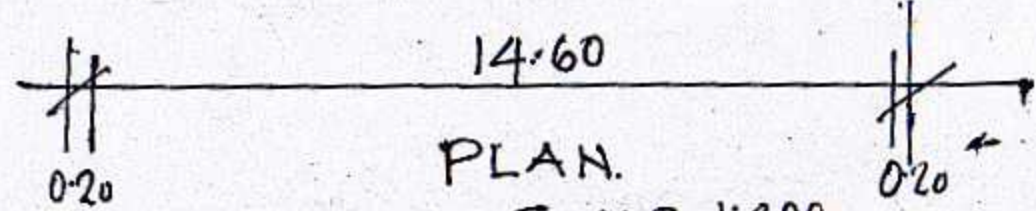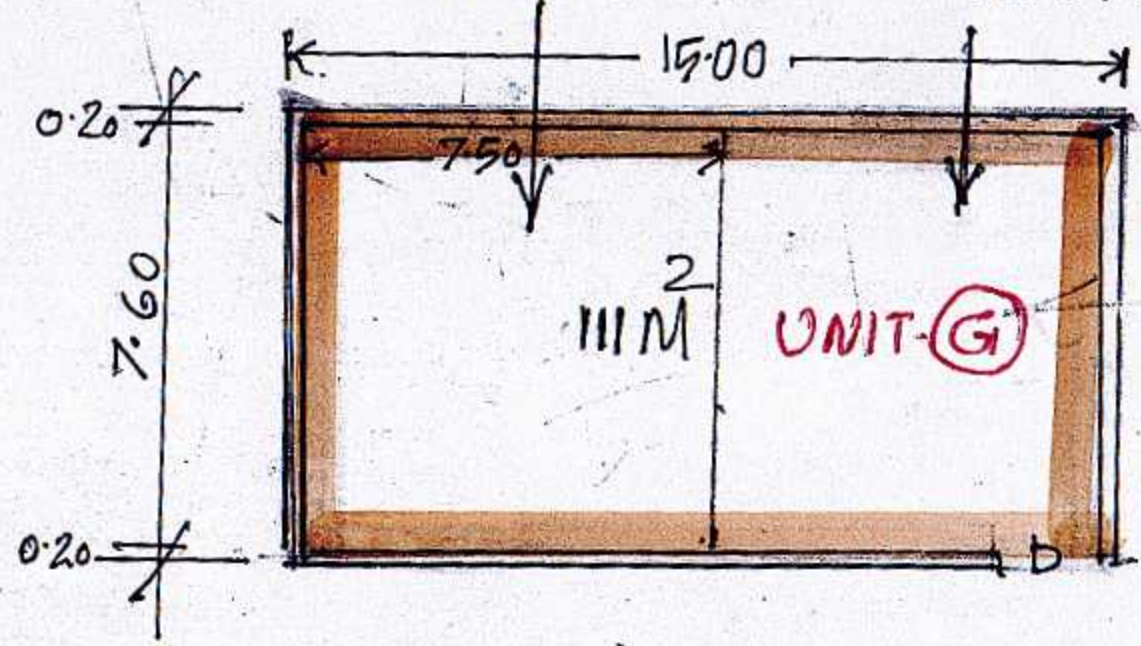

PLAN.
SCALE 1:200

GROUND FLOOR


SKETCH OF OFFICE SPACE
SL.NO: 7 OFFICE SPACE
BUILDING: CWC BLDG.
ROAD: G.V. IYER ROAD.

SITE PLAN, SCALE 1:400

AE (2)
16/11/2026

7

pp/16

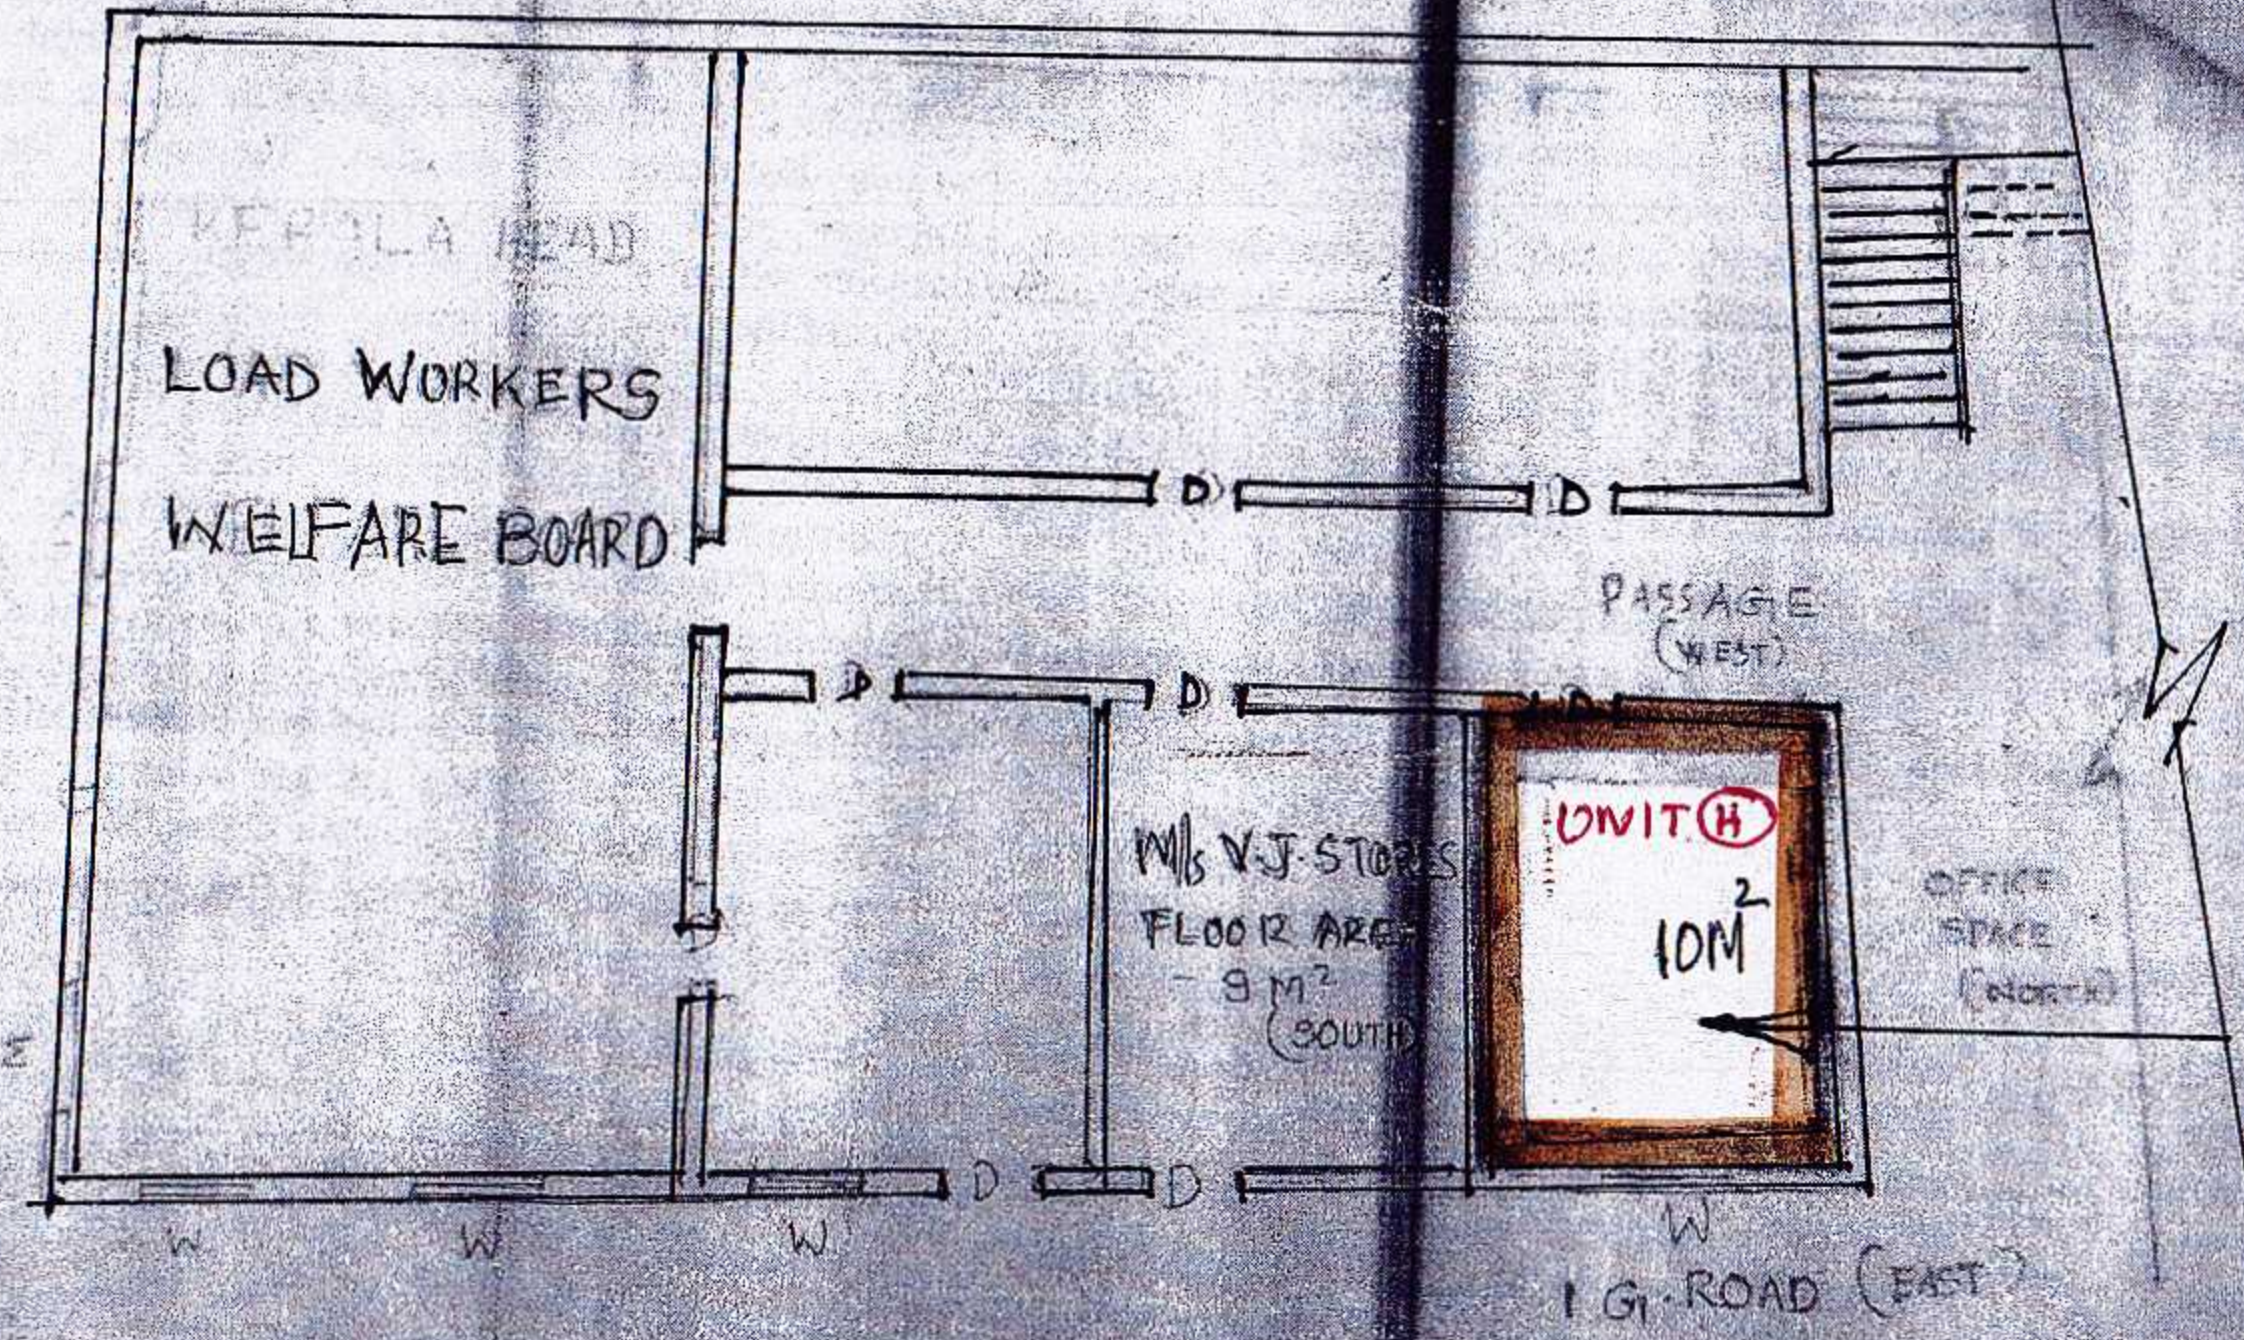

SKETCH OF OFFICE SP
 SL. NO 8 OFFICE
 BUILDING: EX DLD
 ROAD : I.G. ROAD

SL No: 8

GROUND FLOOR PLAN OF VARIOUS OFFICE SPACES IN OLD BUILDING

GROUND FLOOR

AEW
 19/01/2026


5

off
9, 12, 18




SL. NO. 9 (OFFICE SPACE)
UNIT (I)

SKETCH OF WARE HOUSE / OFFICE
SL NO: 19 ROAD: VENKITARAMAN RD

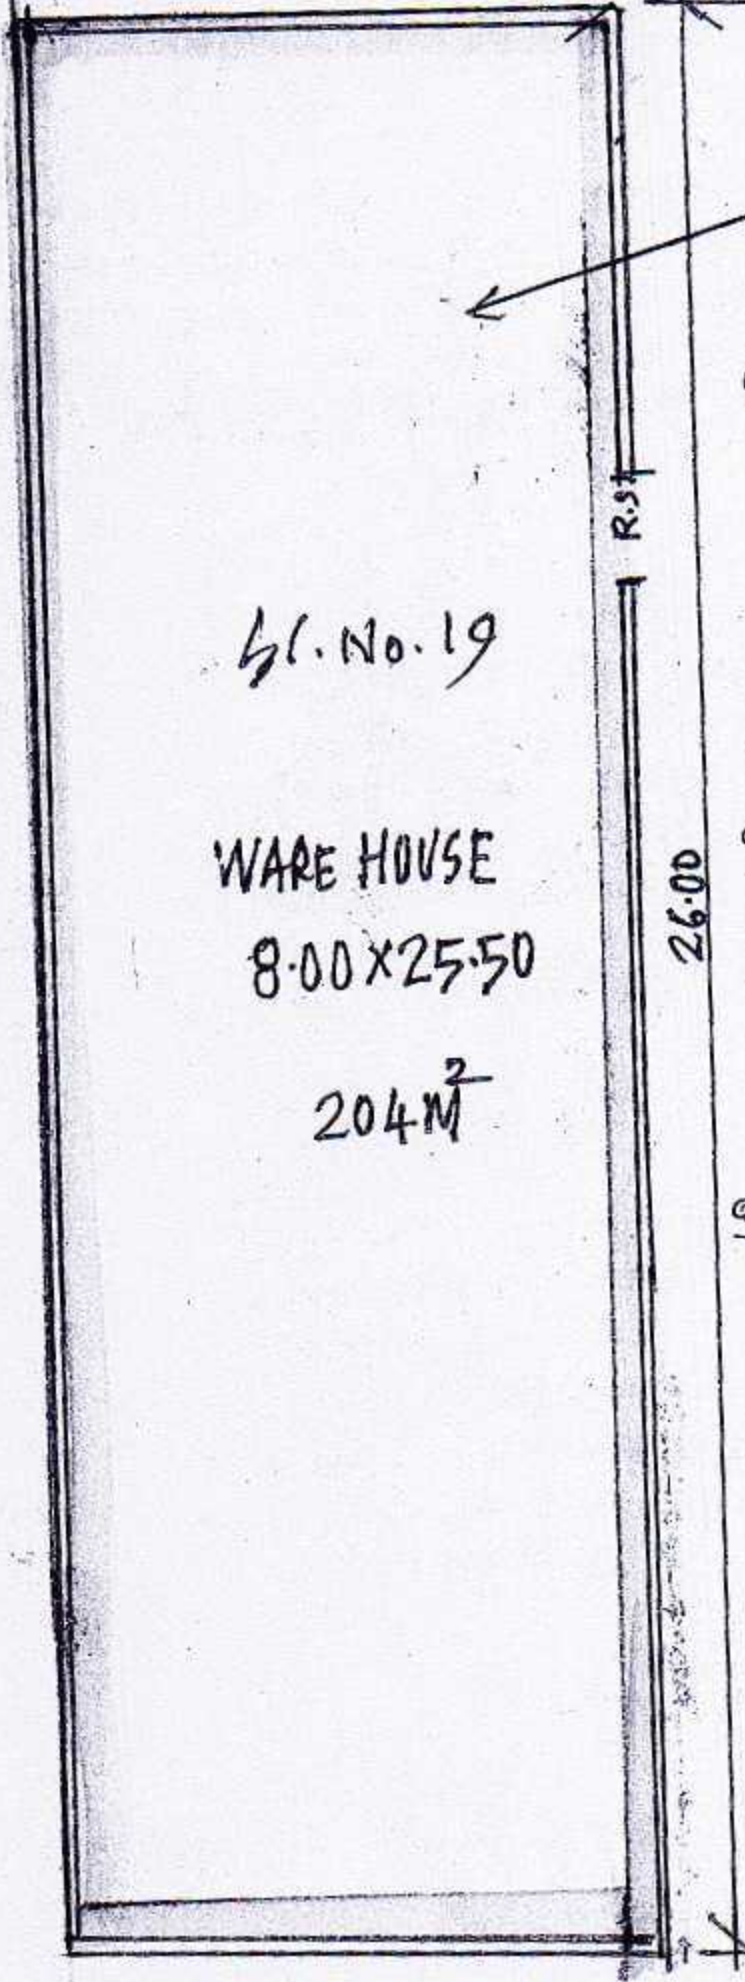

Sl. No. 19
WARE HOUSE
8.00 X 25.50
204M²

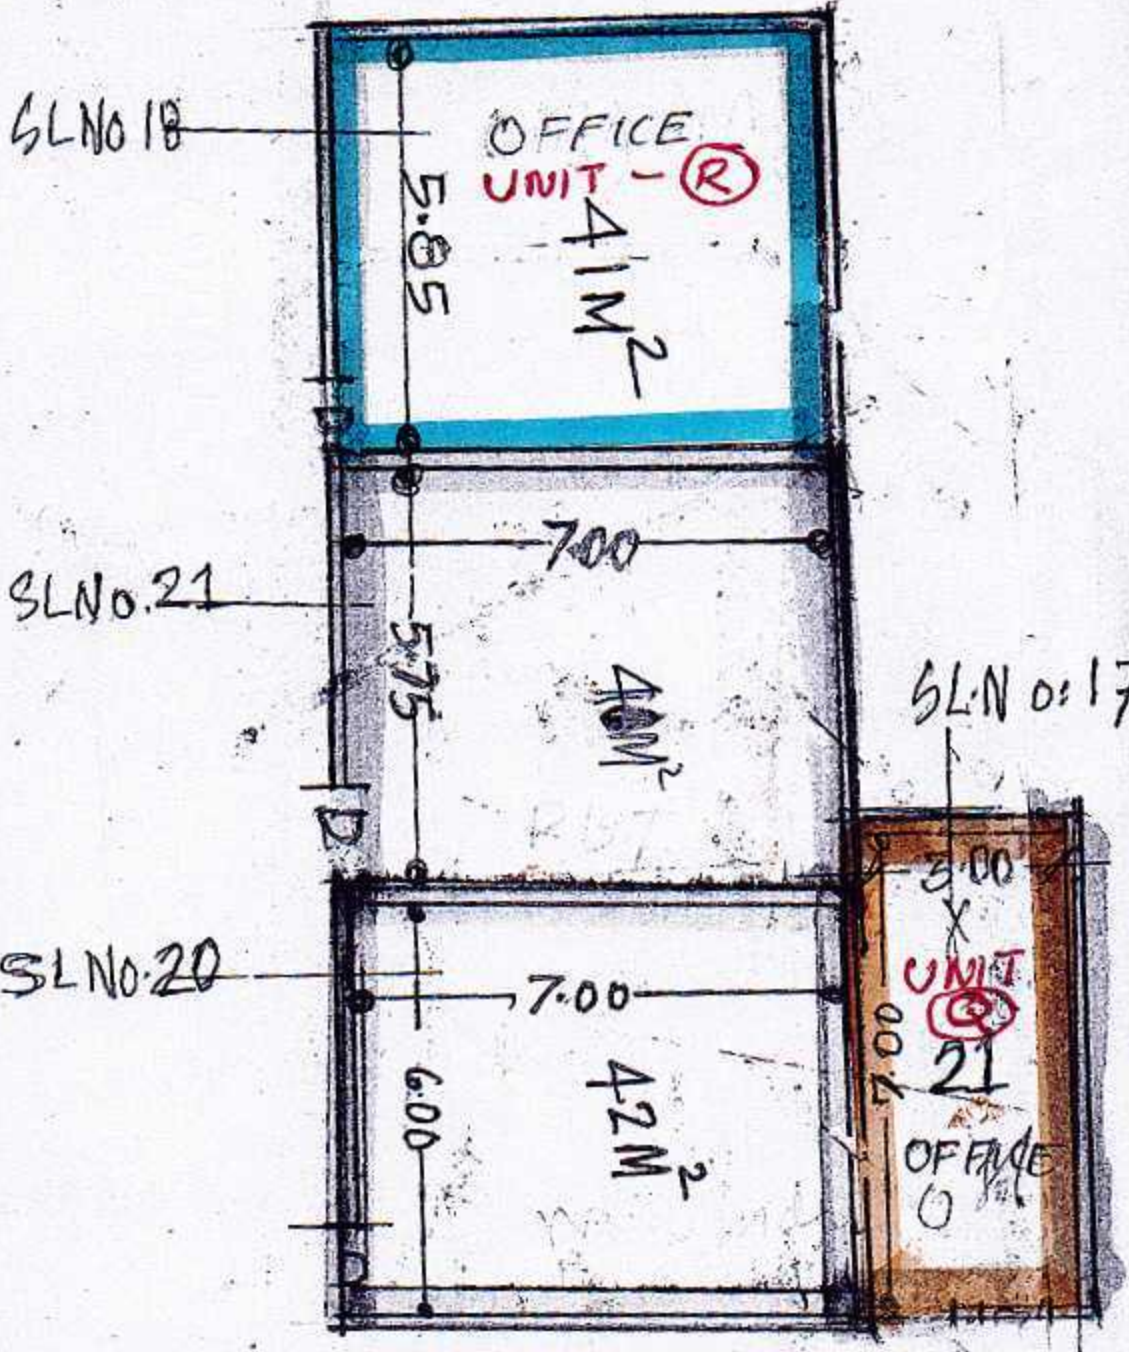

SL NO 18 OFFICE UNIT - (R) 41M²
5.85
7.00
SL NO. 21 40M²
5.75
SL NO. 20 42M²
7.00
6.00
SL. NO. 17
3.00 X UNIT 21 OFFICE
7.00

SKETCH OF OFFICE / WAREHOUSE
SL NO: 9, 16, 17, 21
BUILDING: ELIXER BUILDING.
GROUND FLOOR

COPA
CIVIL
SECTION
OFF

GROUND FLOOR

VENKITARAMANAN ROAD


Q No
AE (2)
08/01/2026

ALL DIMENSIONS ARE IN MTR
SCALE 1:150

~~3/16~~
3/14

SKETCH OF OFFICE SPACE
SL. NO: 13, 12
BUILDING ELLIXER BLDG.
ROAD: VENKITARAMAN RD.

COPA
CIVIL
SECTION
OFFICE


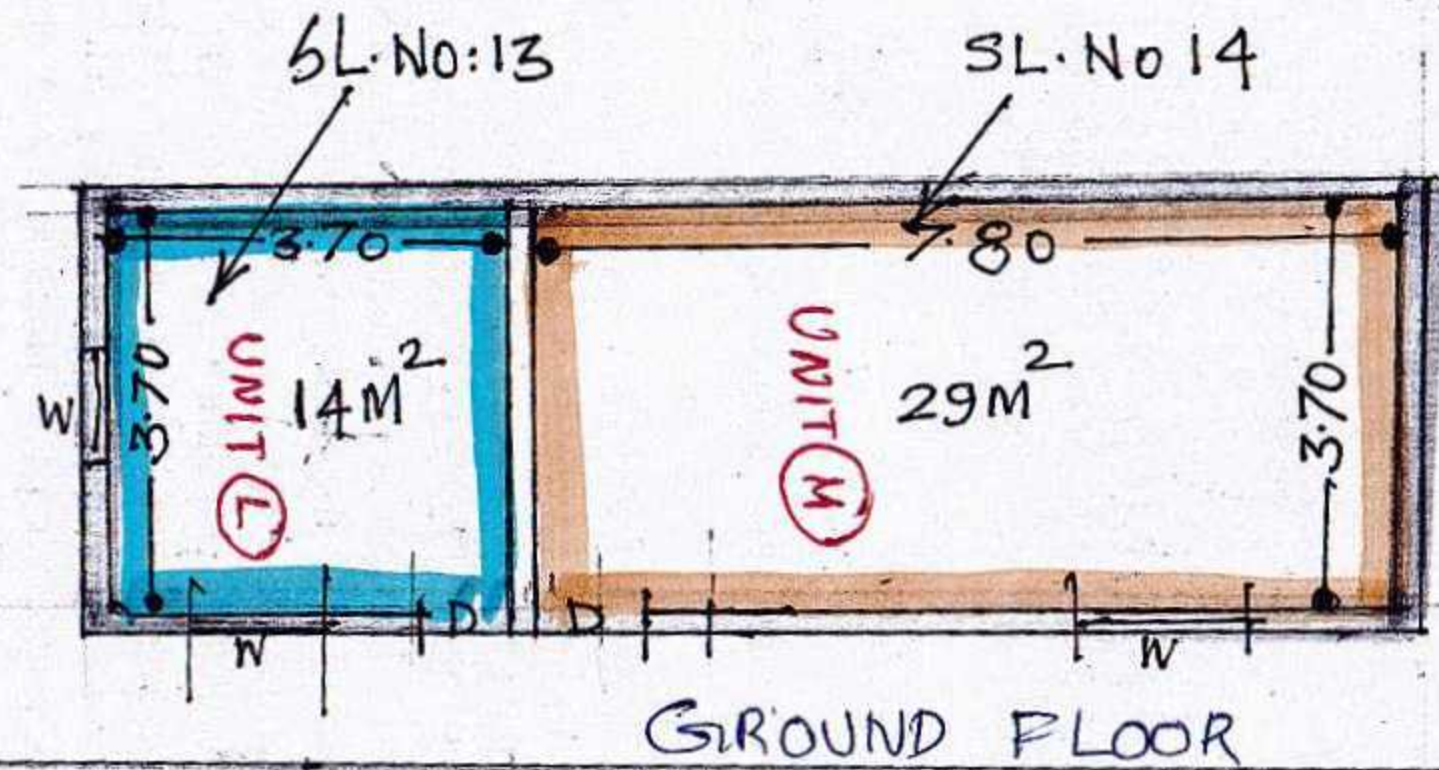


Ex Anguli

VACAT LAND

ASD
AECW
09/10/2026

VENKITARAMAN ROAD

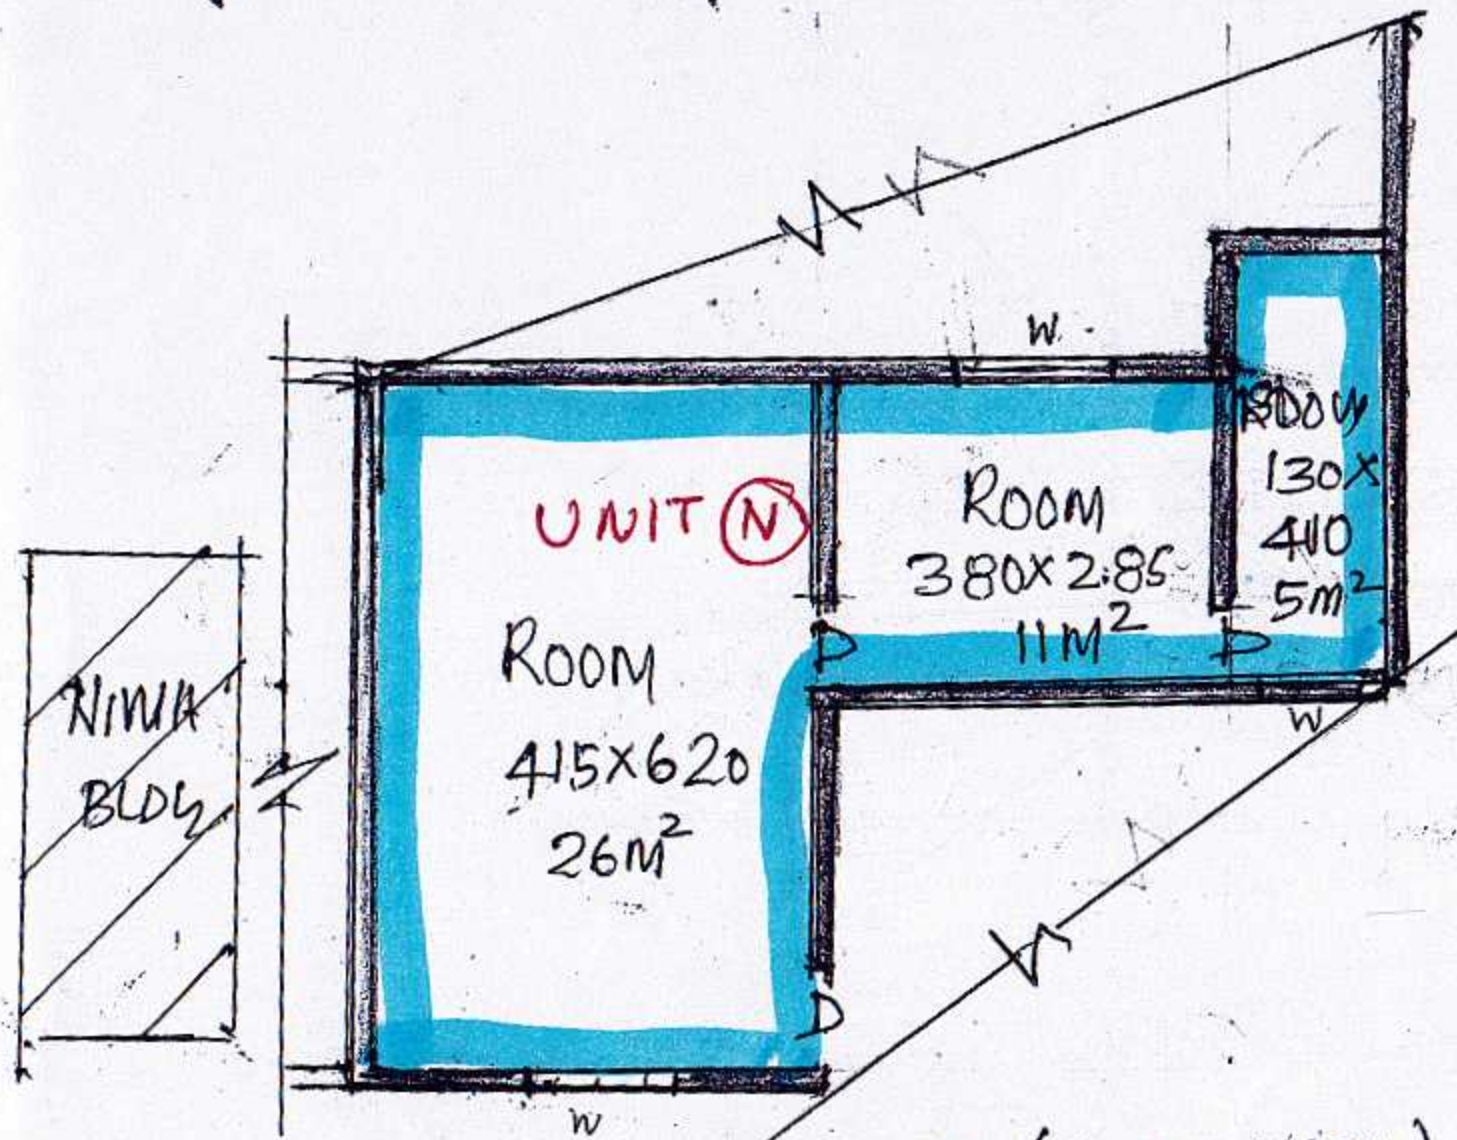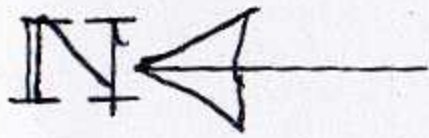

OFFICE/WAREHOUSE
SL NO 7
AREA 42M²
ROAD: NIARAR RD.

AREA: 42M²

1st F^o PLAN (SCALE 1:100)

ALL DIMENSIONS ARE IN MTR, SCALE 1:100

DLD DISPENSARY BLDG

900M

G. VIYER ROAD


[Signature]
AEC
23/01/2026

6

16/01/2026

PLAN OF THE EXISTING JEFRI & KAREM BUILDING

SKETCH OF
SLNO: 15 OFFICE SPACE
BUILDING: JEFRI & KAREM BLDG

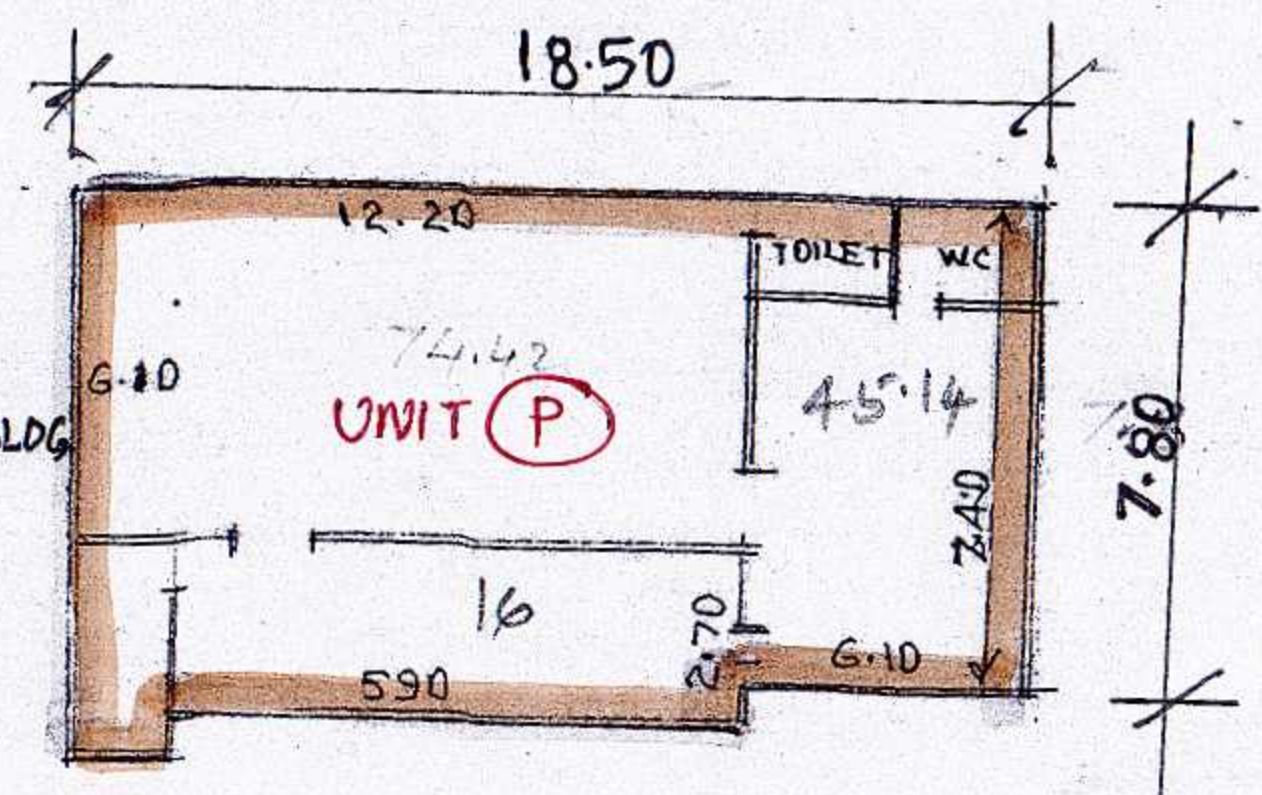

AREA 144 M²

[Signature]
AE (W)
02/01/2026

FIRST FLOOR PLAN (OFFICE)
AREA 130 M²

(10)

15/06 16/06

SKETCH OF OFFICE SPACE
SL. NO: 18
BUILDING: SIDHARTH BLDG.



12.85
FIRST FLOOR PLAN
SCALE 1/100

13/2/24
AELI

11