



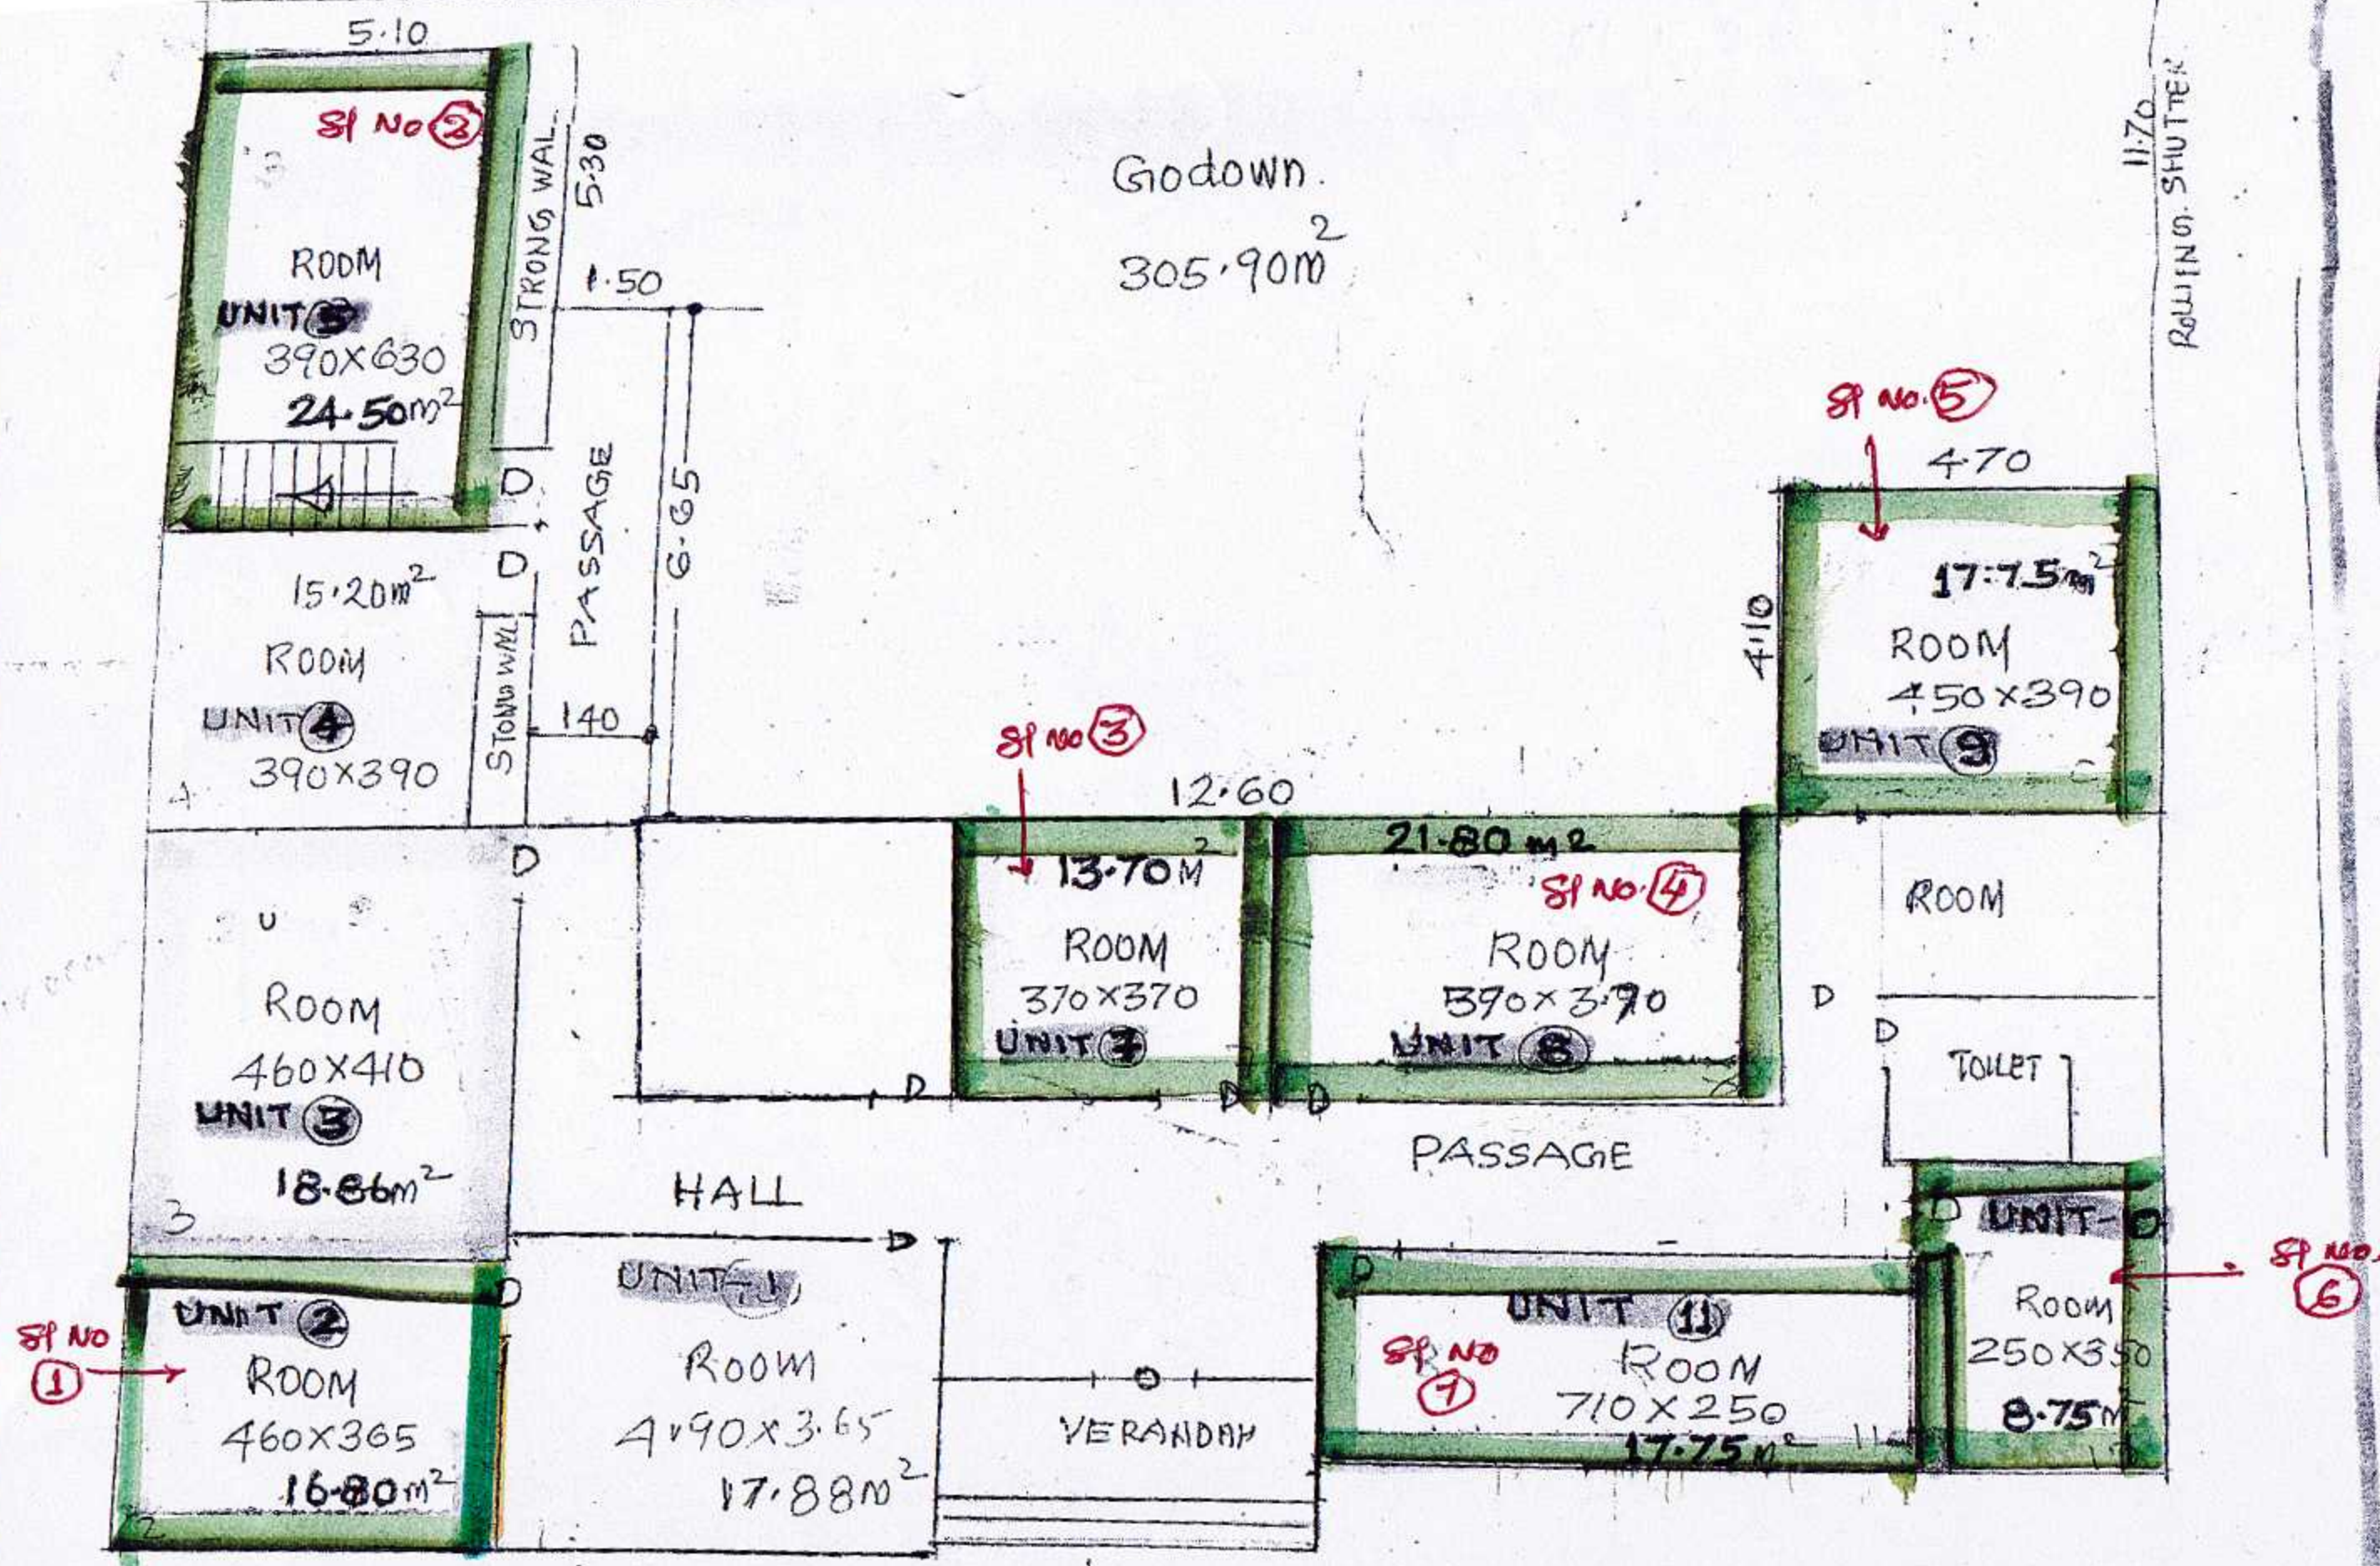

Handwritten signature and date:
17/04/2026

GROUND FLOOR.
EX-AVANT BLDG

ALL DIA IN MTR.
SCALE 1:100

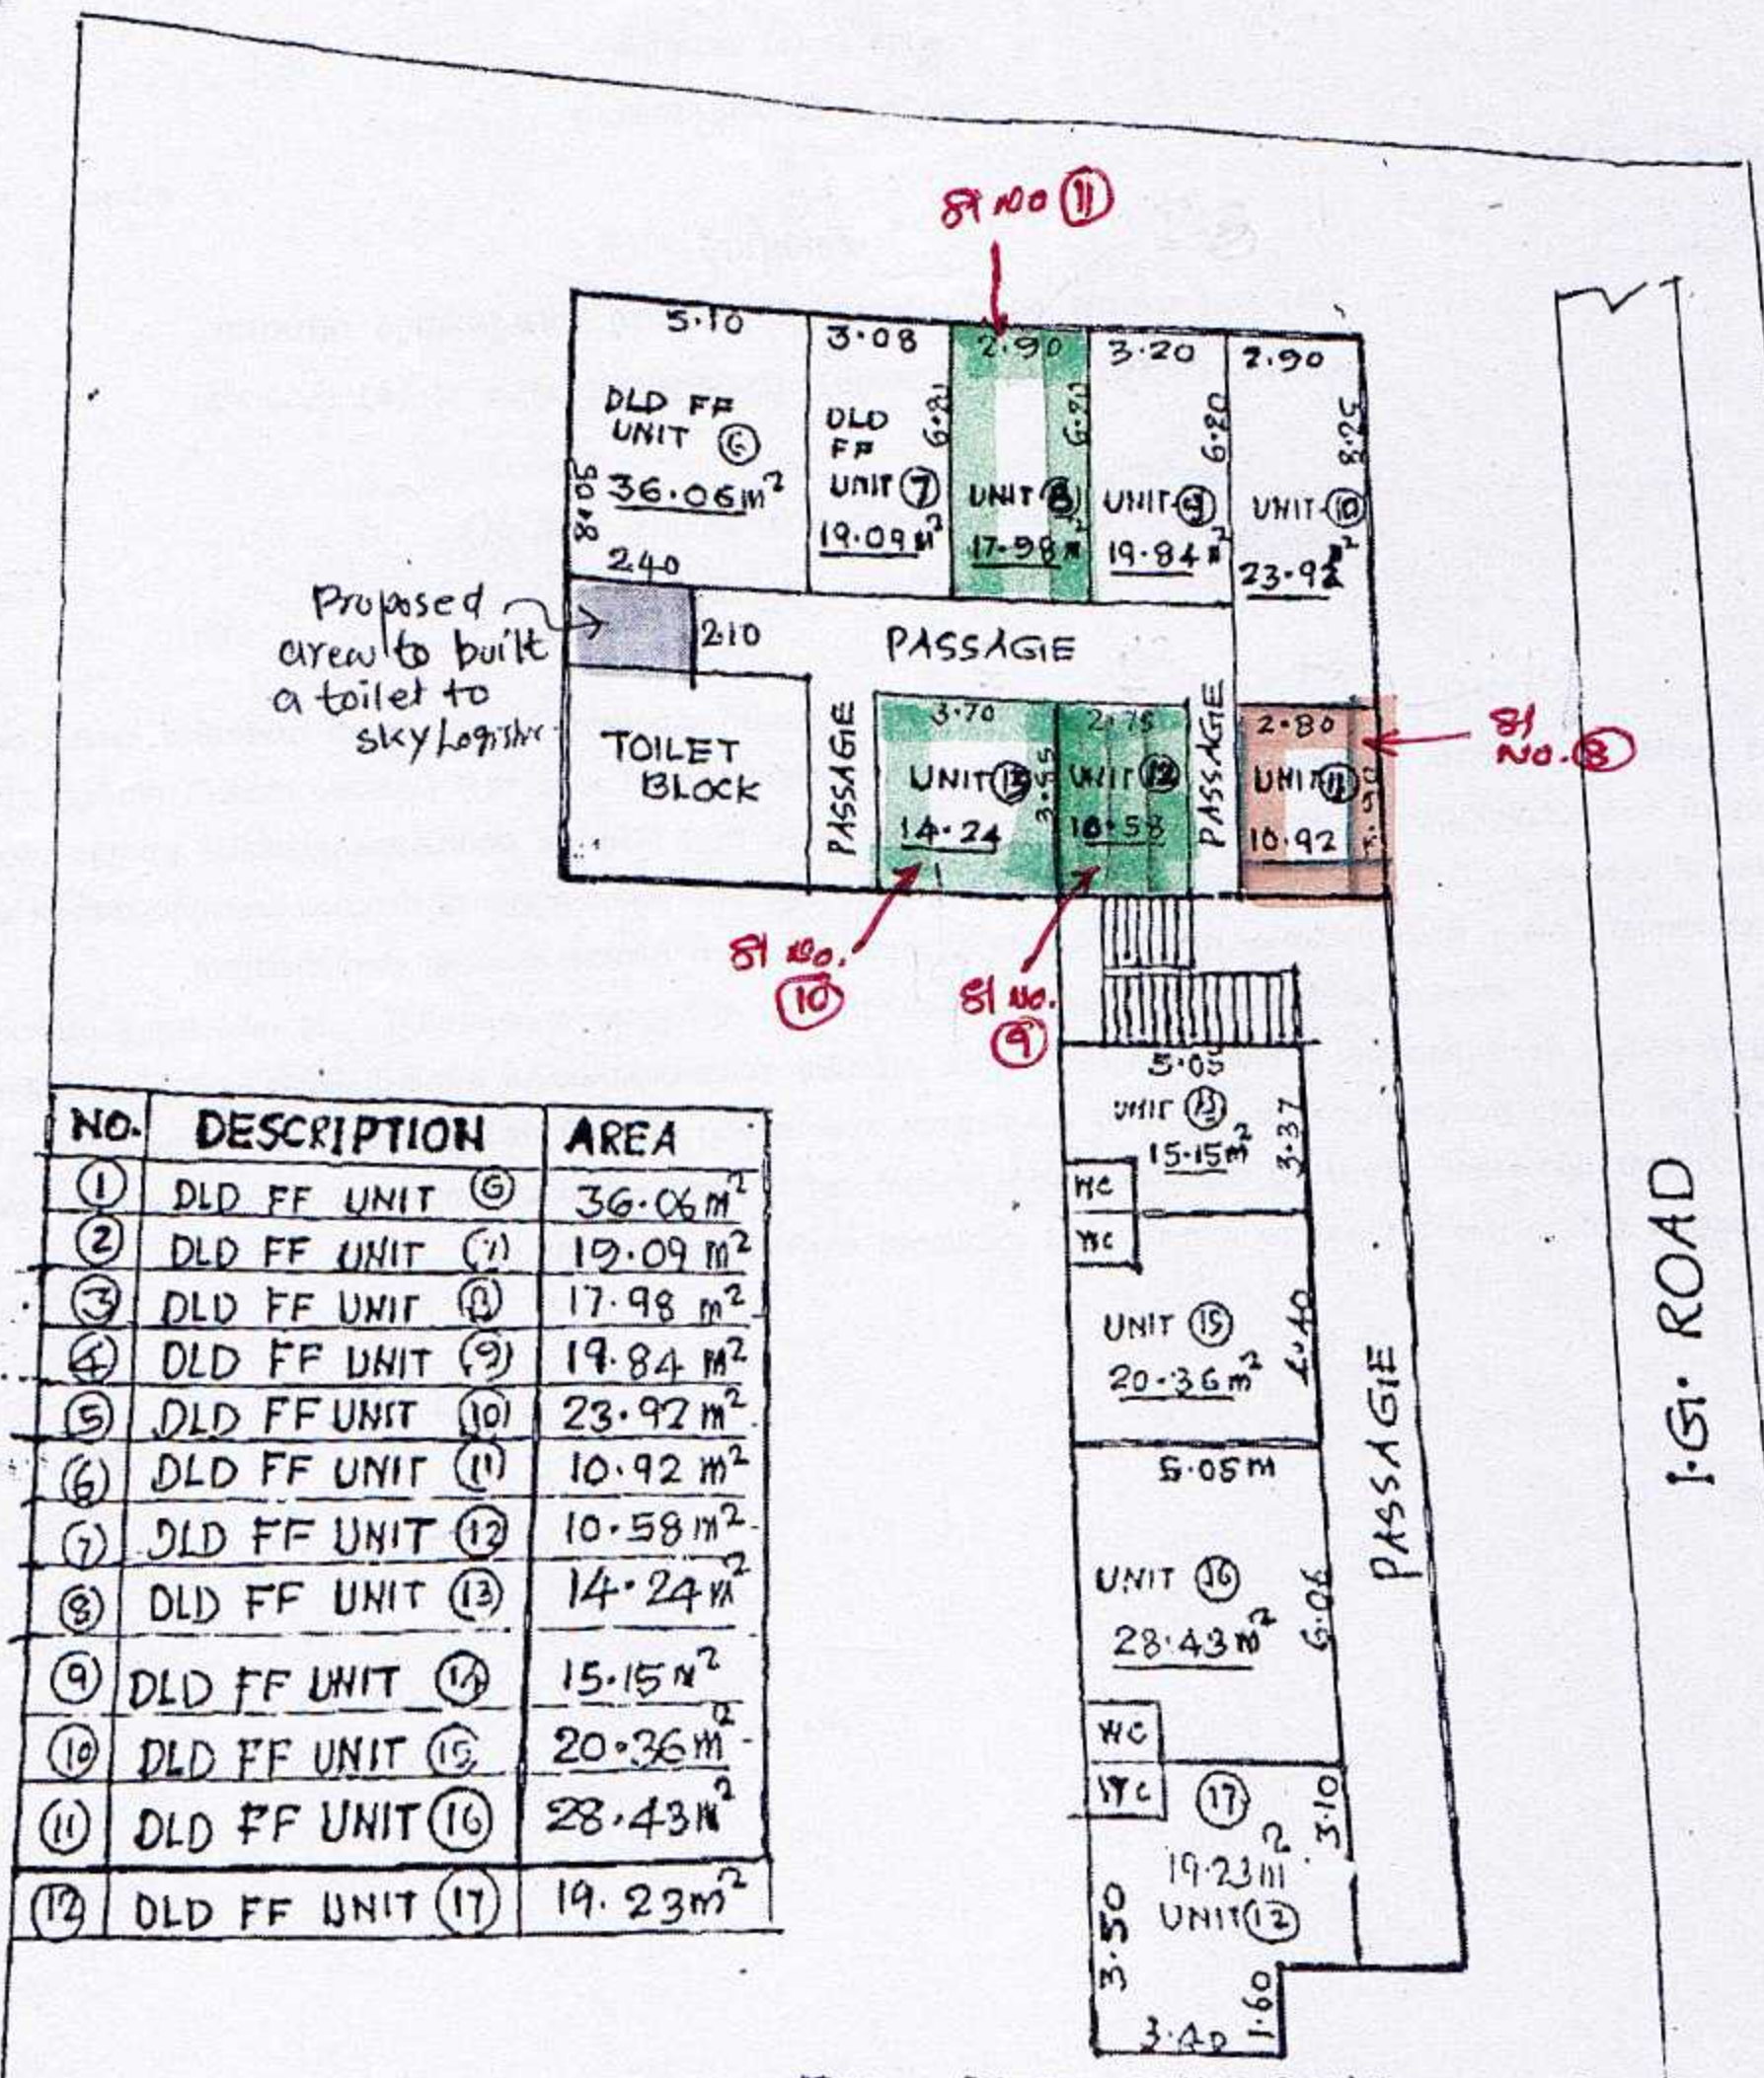

NO.	DESCRIPTION	AREA
①	DLD FF UNIT ⑥	36.06 m ²
②	DLD FF UNIT ⑦	19.09 m ²
③	DLD FF UNIT ⑧	17.98 m ²
④	DLD FF UNIT ⑨	19.84 m ²
⑤	DLD FF UNIT ⑩	23.92 m ²
⑥	DLD FF UNIT ⑪	10.92 m ²
⑦	DLD FF UNIT ⑫	10.58 m ²
⑧	DLD FF UNIT ⑬	14.24 m ²
⑨	DLD FF UNIT ⑭	15.15 m ²
⑩	DLD FF UNIT ⑮	20.36 m ²
⑪	DLD FF UNIT ⑯	28.43 m ²
⑫	DLD FF UNIT ⑰	19.23 m ²

EX. DLD BUILDING
FIRST FLOOR PLAN


[Signature]
12/1/2024

[Signature]
17/04/2024

34

23A

19

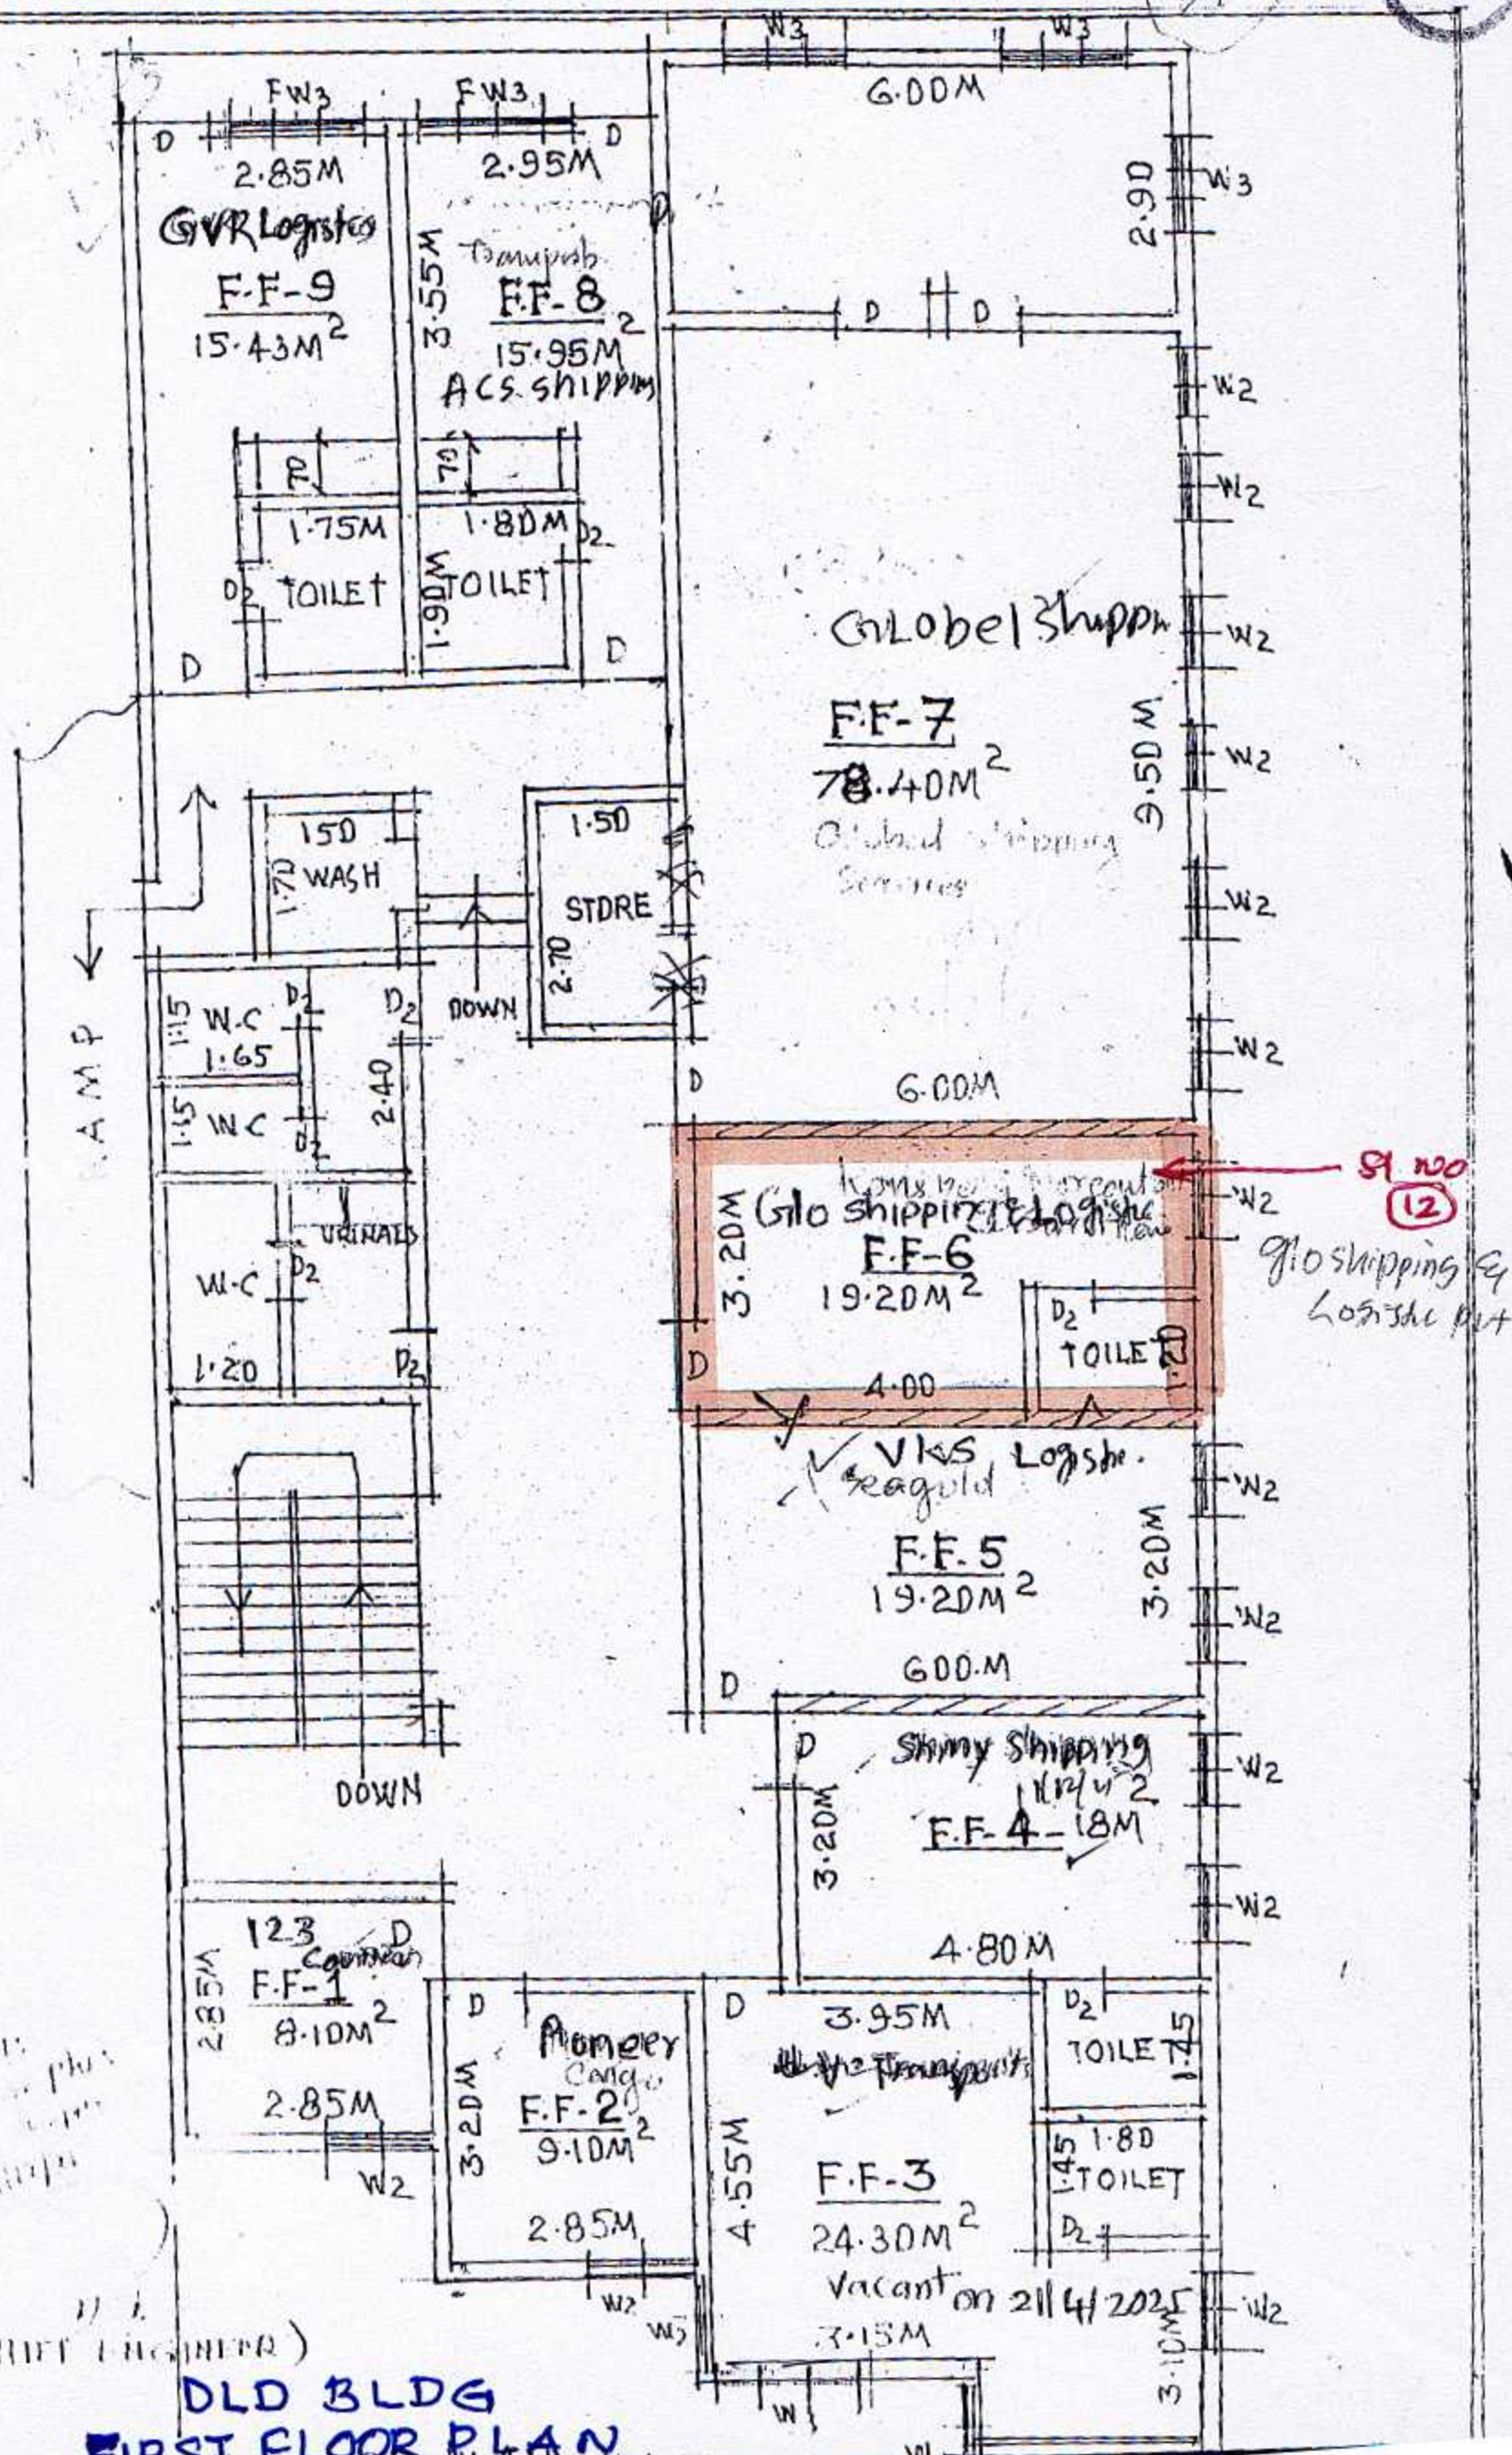

(HIT ENGINEER)


OLD BLDG
FIRST FLOOR PLAN

MARAR ROAD

EXI. T. SHOP

PLOT BOUNDARY

MARAR ROAD

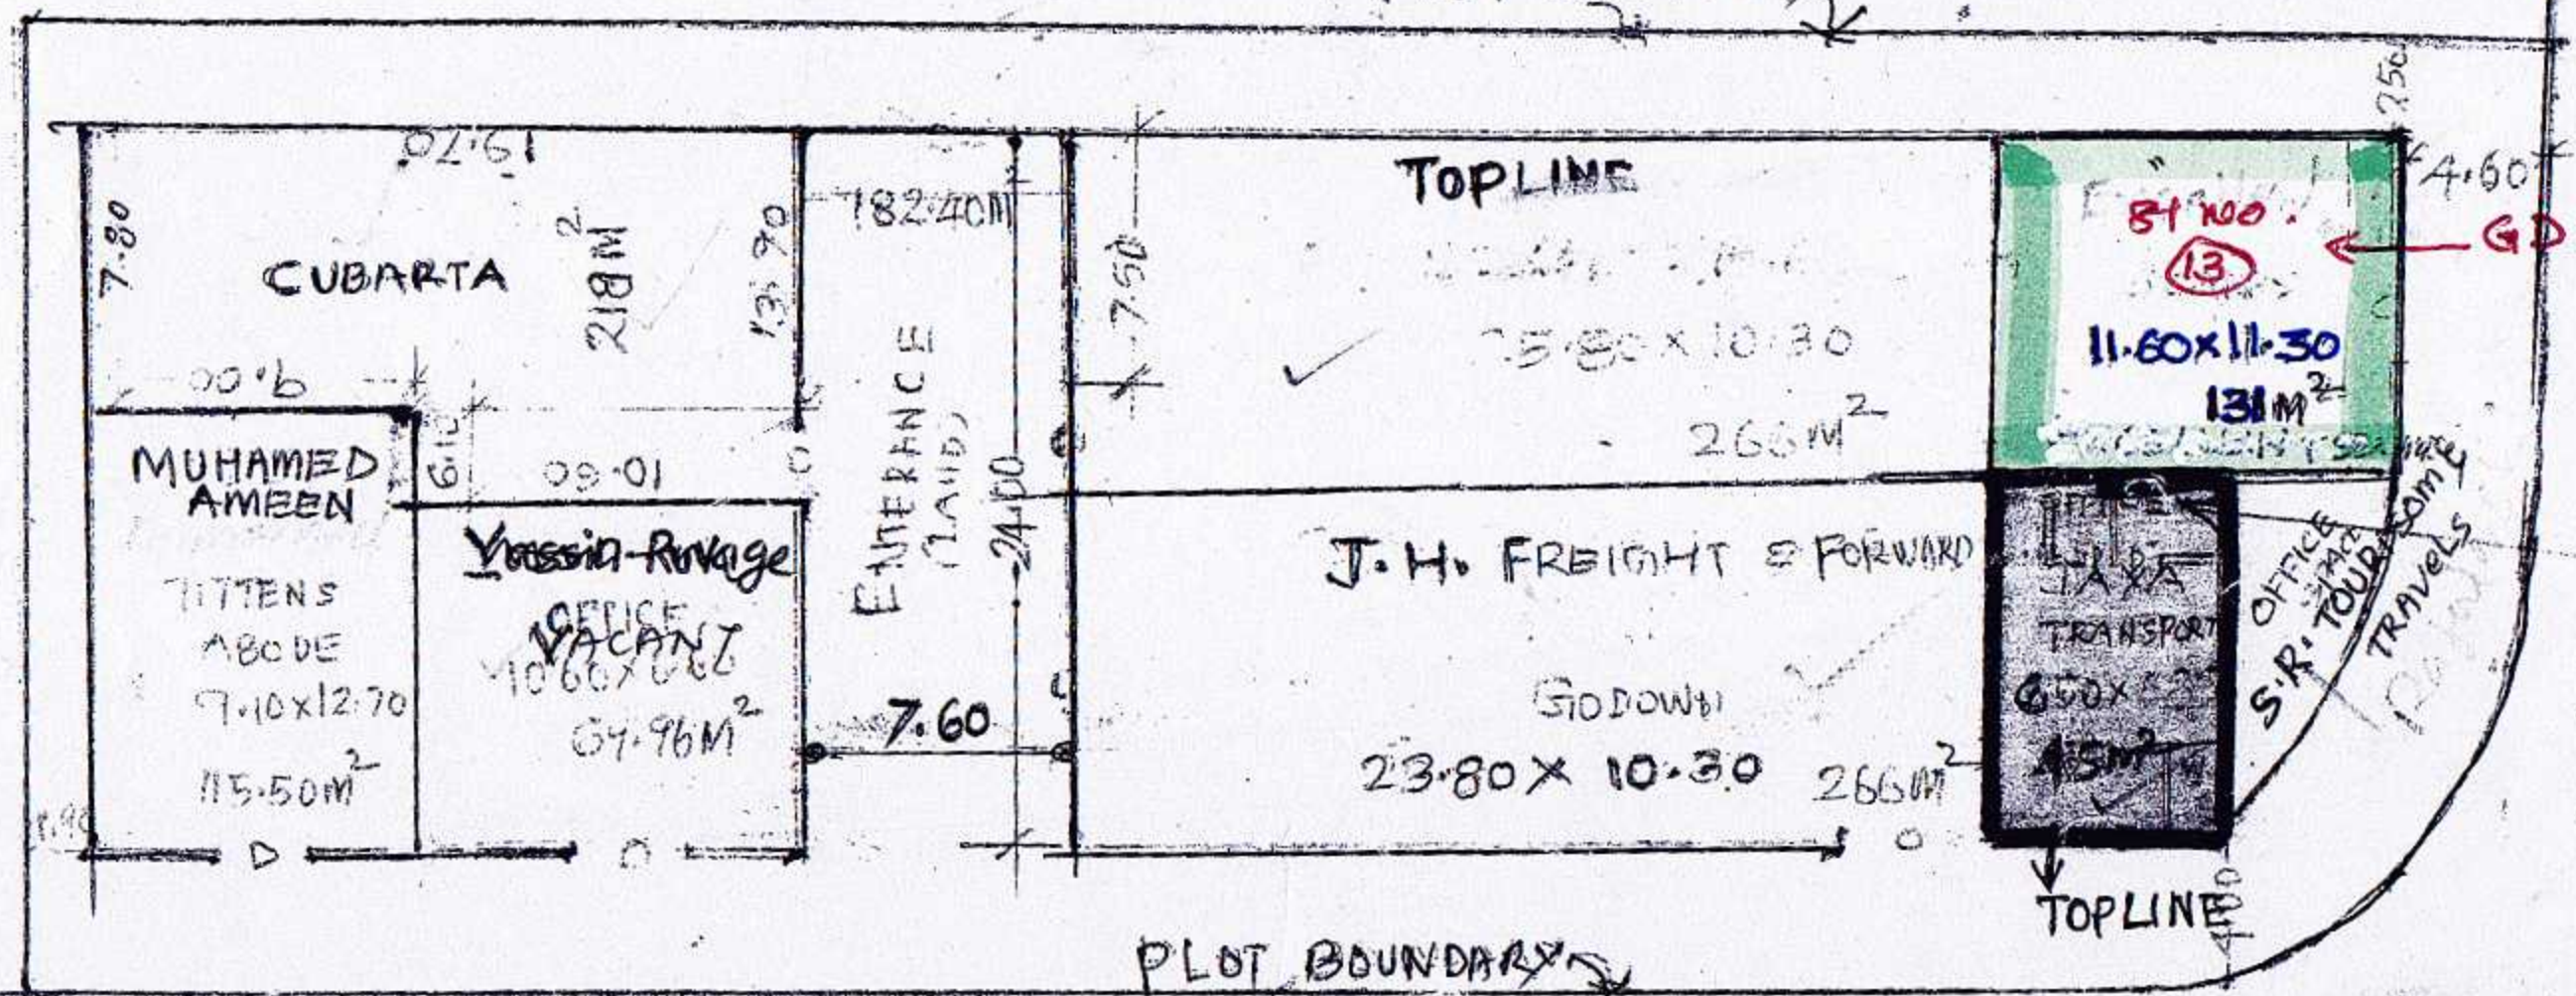


ROAD TO BRISTOW ROAD
(KPK MENON RD)

17/4/2024

ALL DIMENSIONS ARE IN MTR.
ALLOTTED AREA TO TOP LINE 5. SCALE 1:300

COPA
LEASED BUILDING

CF-8

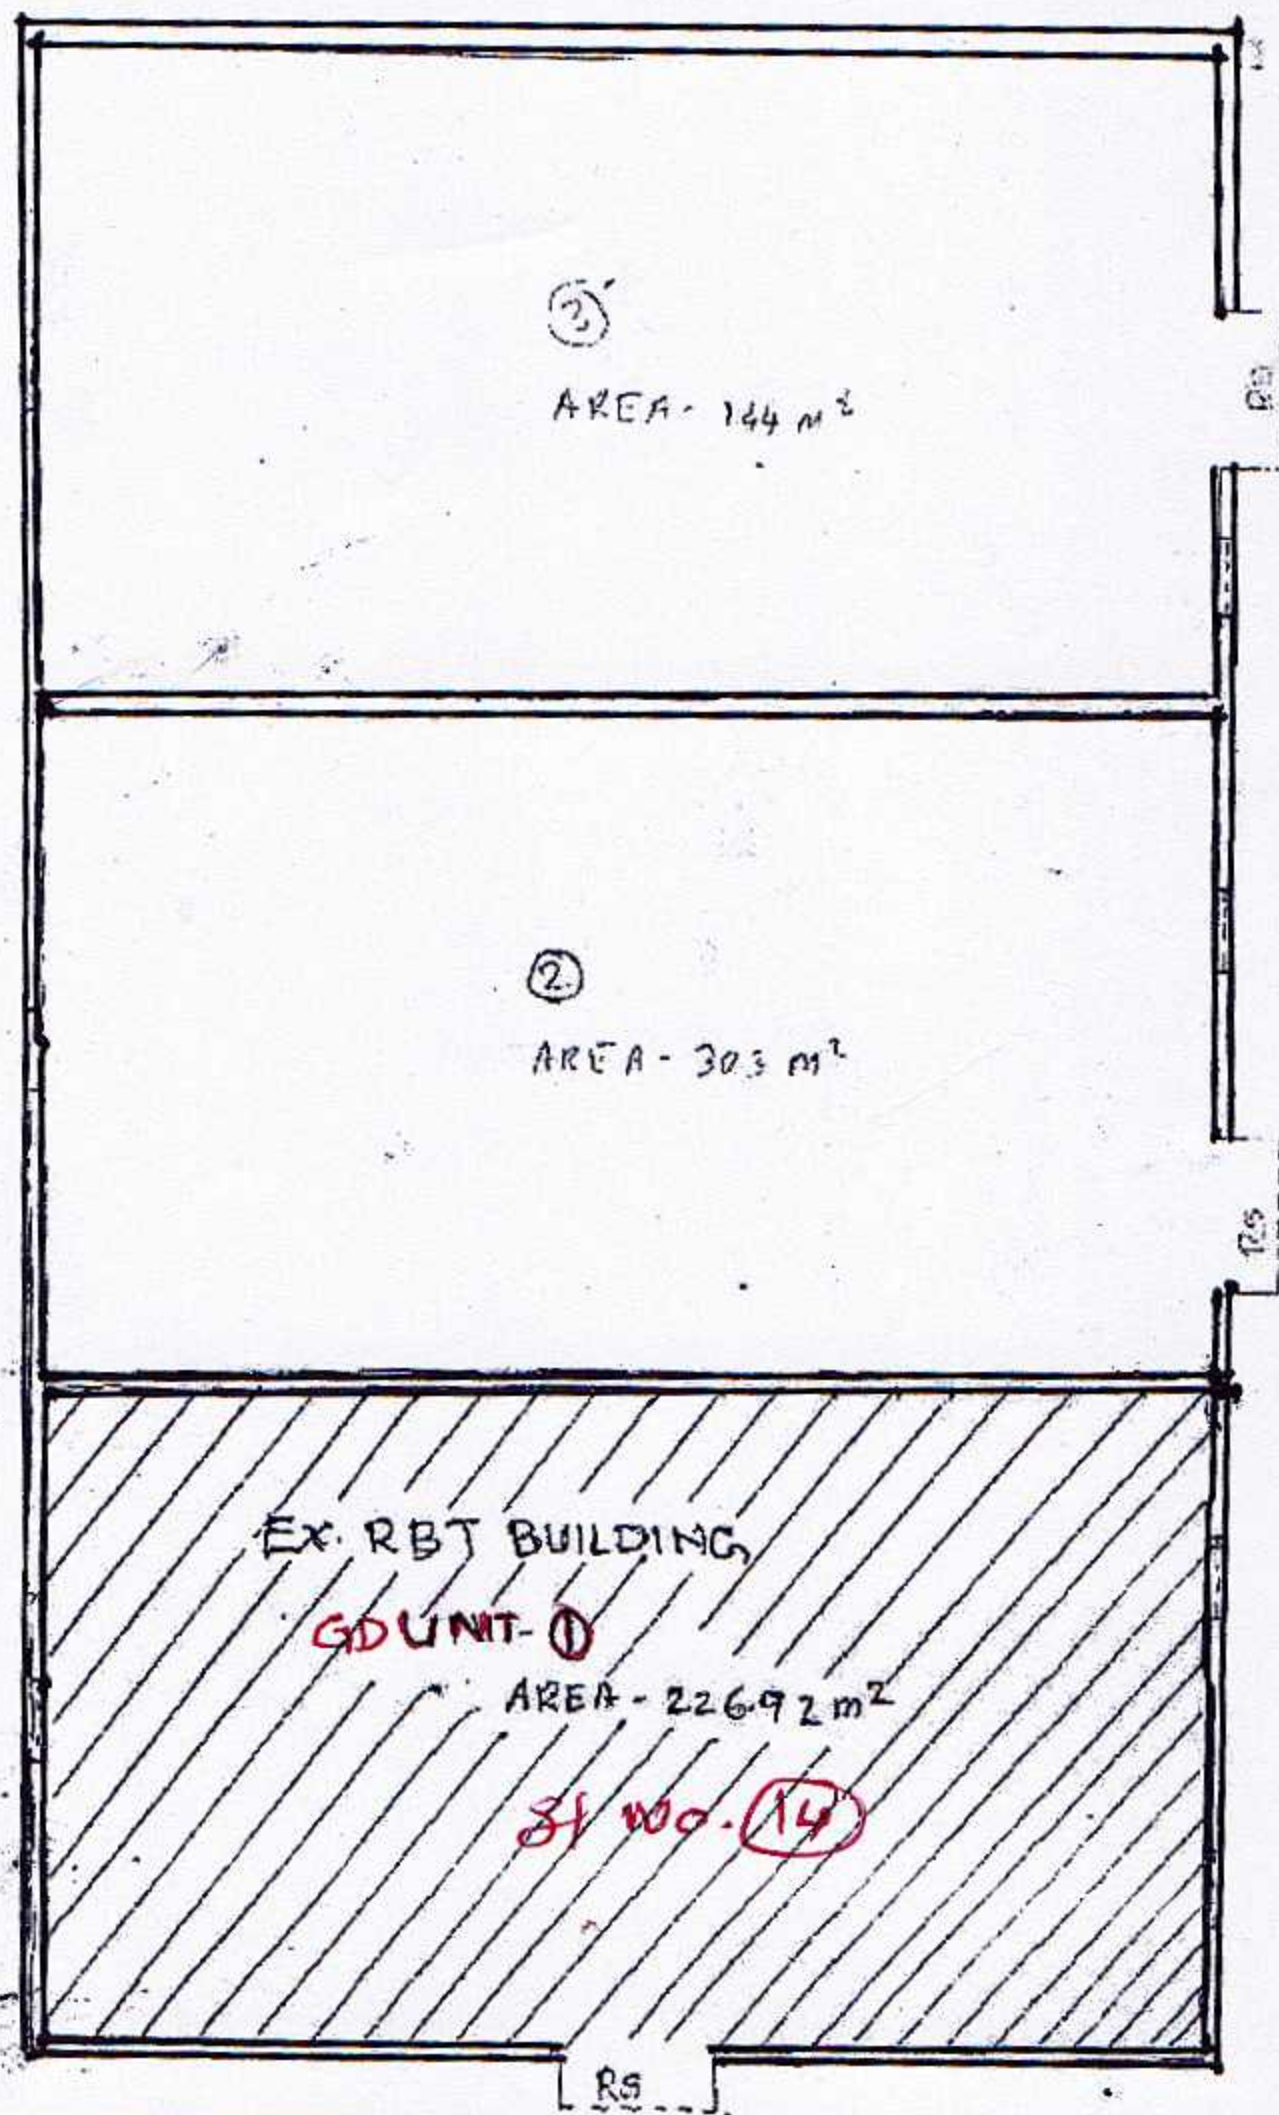

Scanned by CamScanner