


allotted to Cheison fumigation on 14/5/25

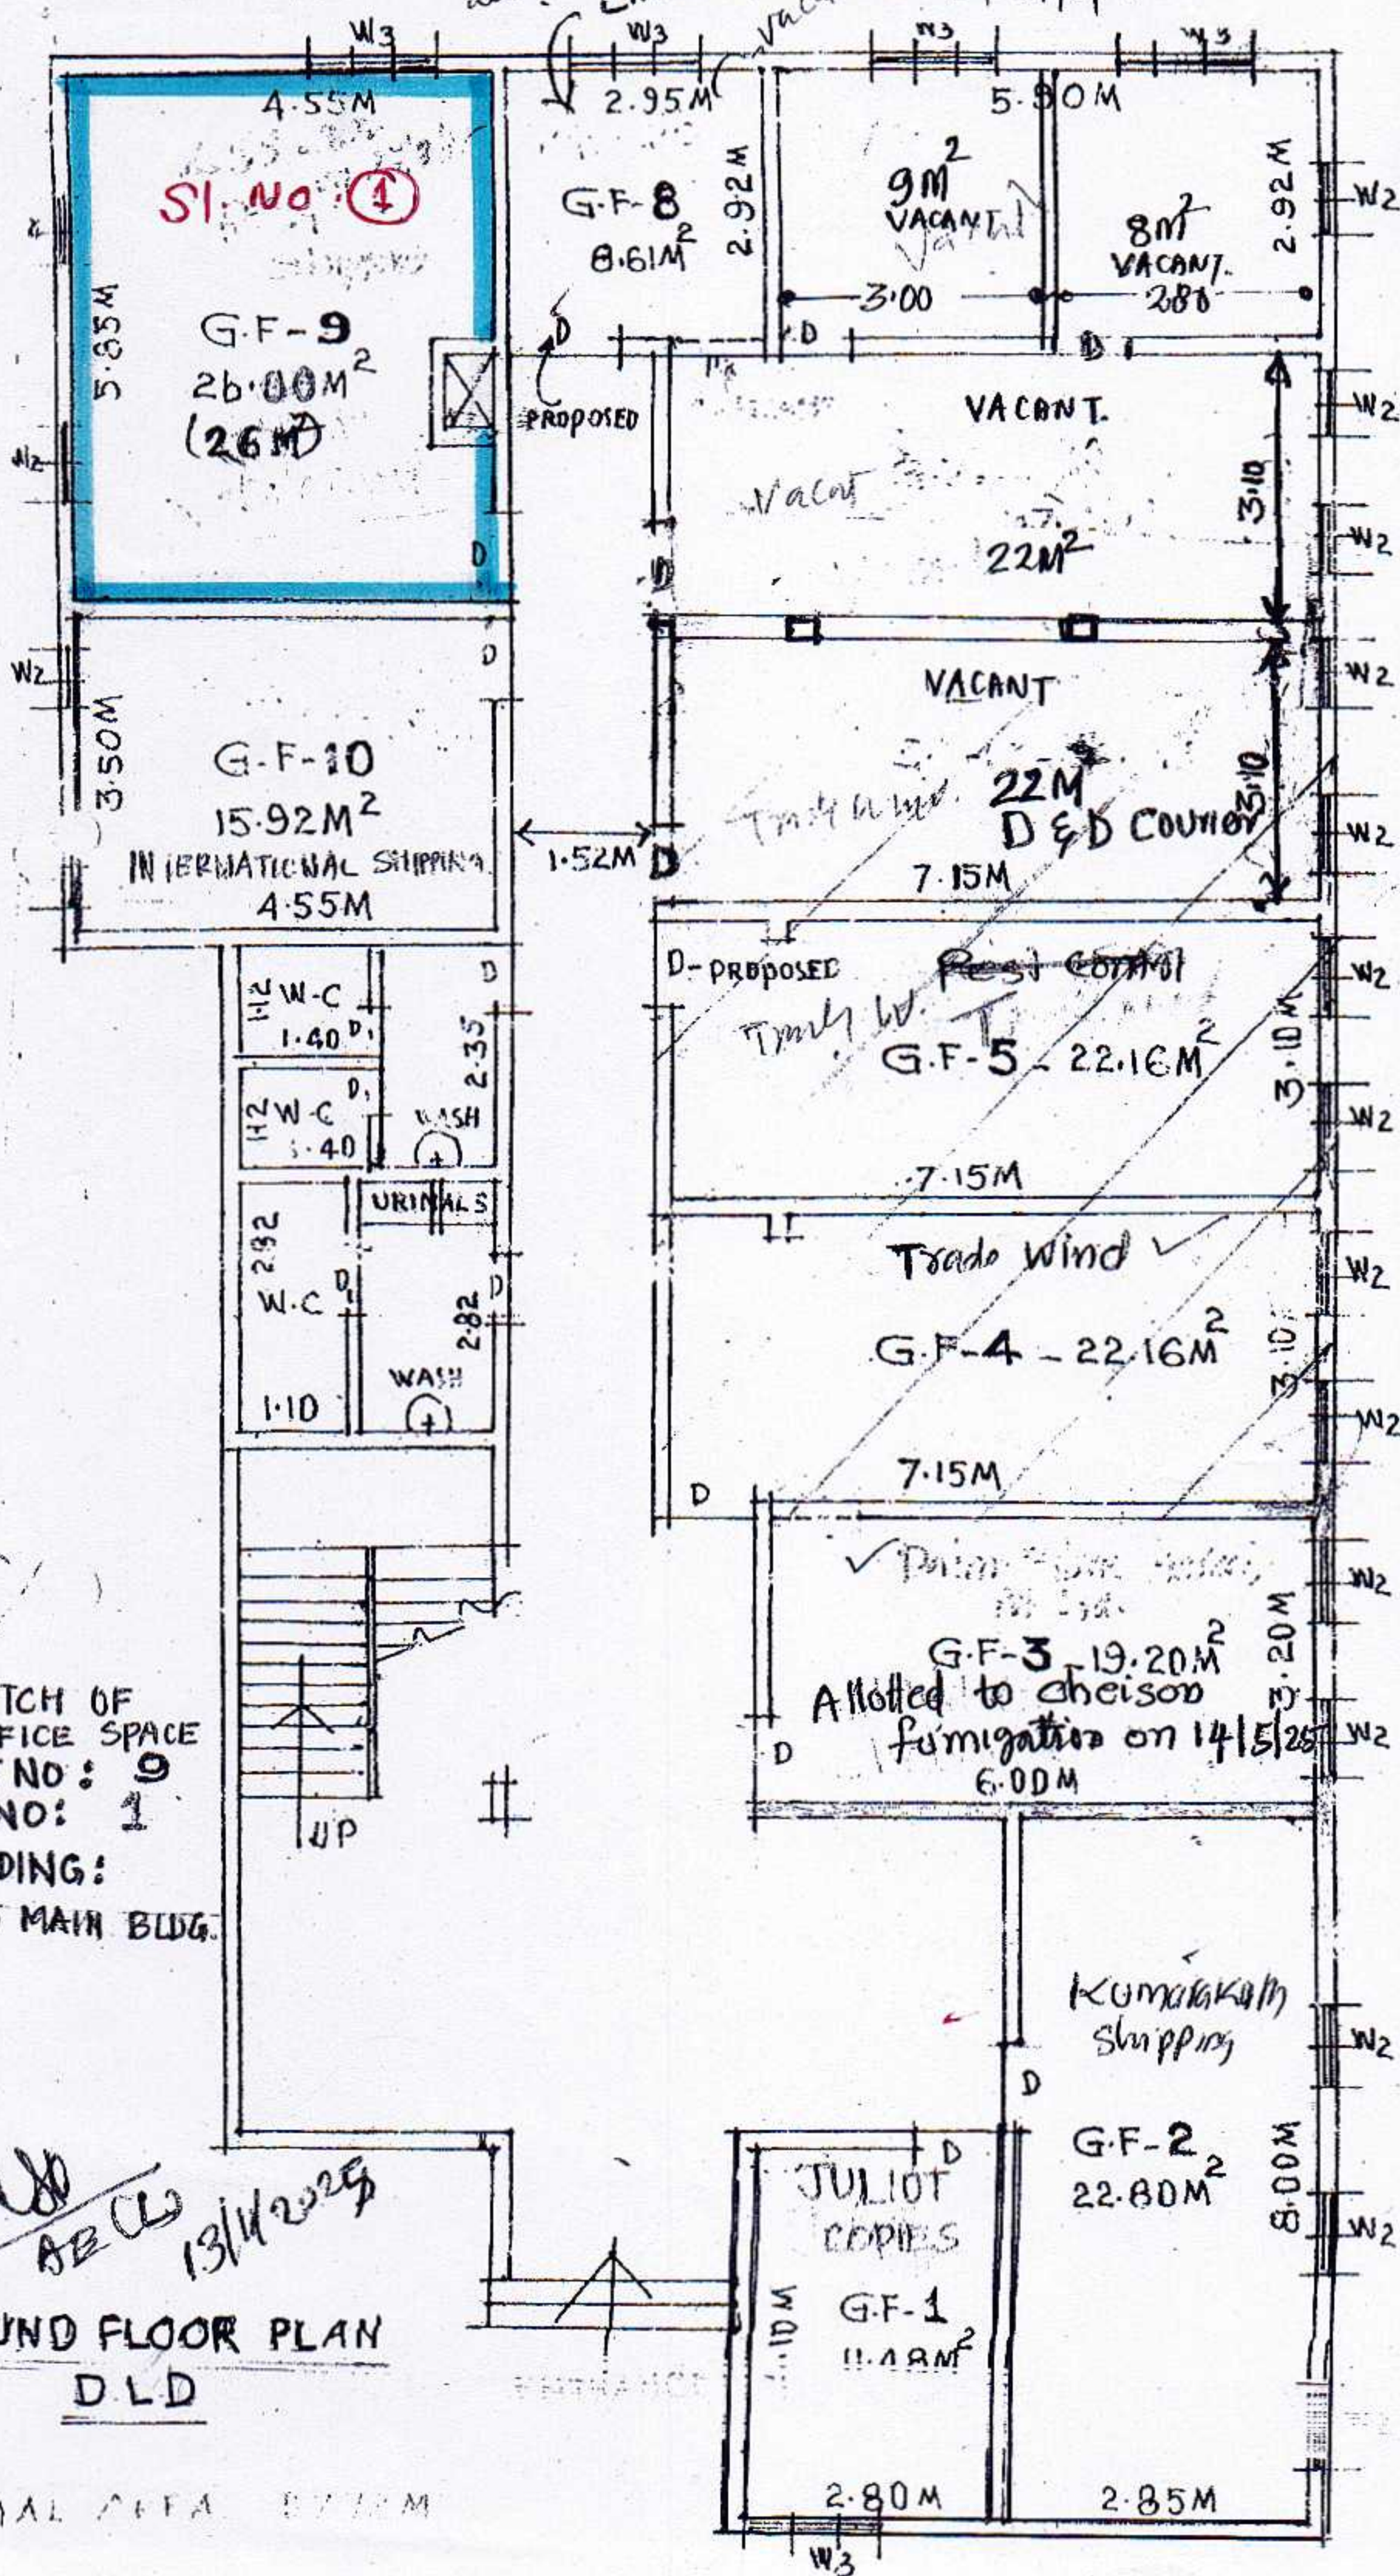

SKETCH OF
OFFICE SPACE
UNIT NO: 9
FL NO: 1
BLDG:
OLD MAIN BLDG.

13/4/2025

ROUND FLOOR PLAN
D.L.D

TOTAL AREA 87.12M


SKETCH OF OFFICE SPACE

SL NO: 2, 3

UNIT NO 243

BUILDING NO: HANDICRAFT BLDG.

9/9

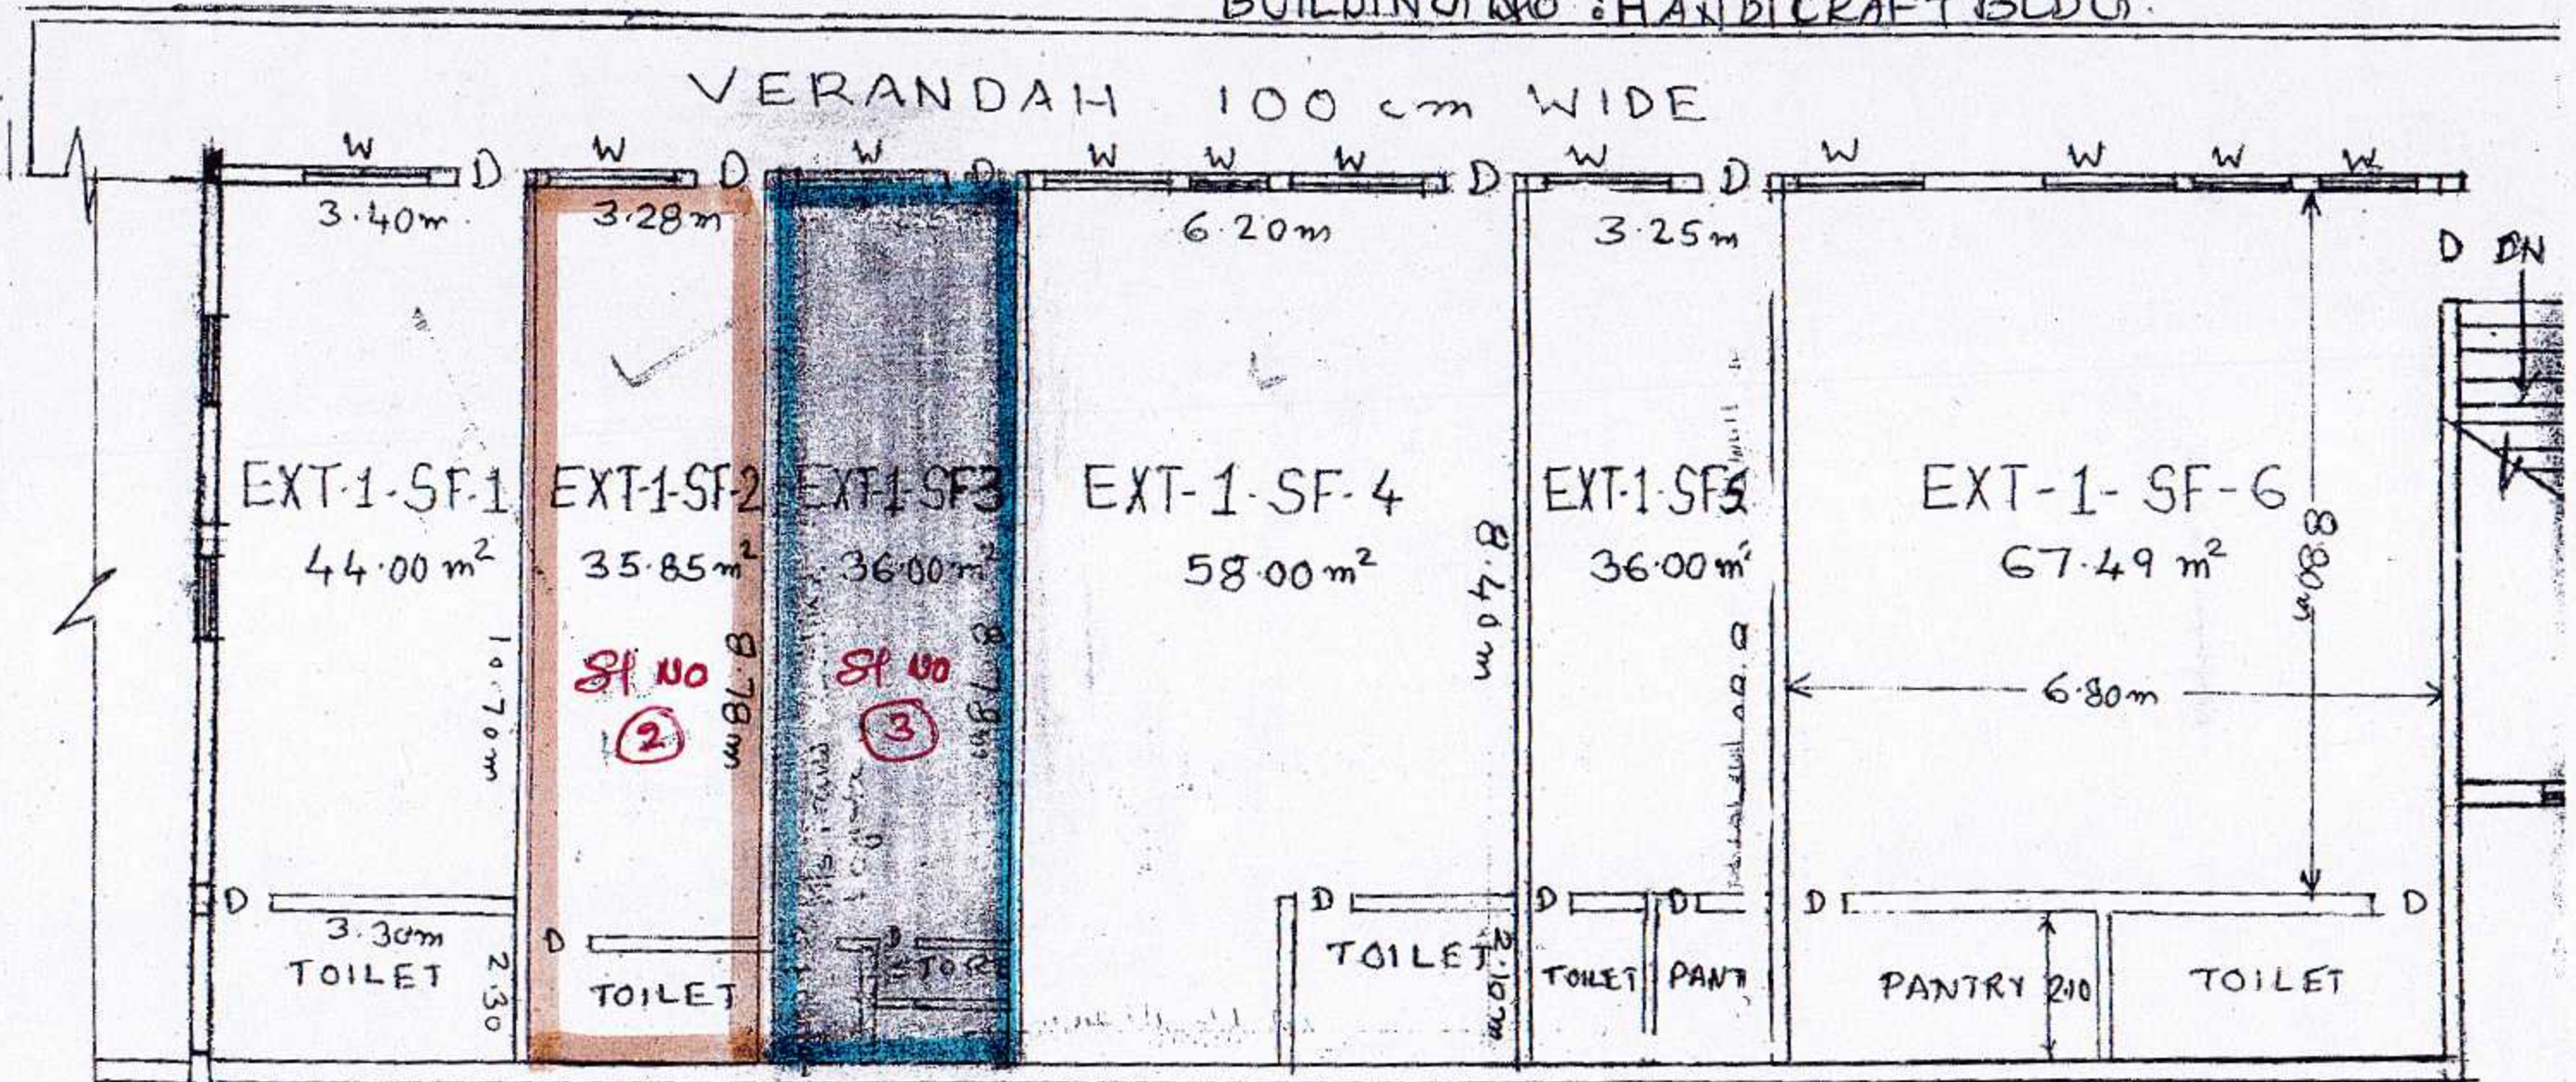

EXISTING Ex. SOUTH INDIA HANDICRAFT'S EXTENSION-1 BUILDING
SECOND FLOOR PLAN

Q80
A6L
12/11/21


INDIRA GANDHI ROAD

SKETCH OF OFFICE SPACE

UNIT NO. 3


SL No. 4

THIRD FLOOR
EX. HANDICRAFTS BUILDING
EXTENSION-2

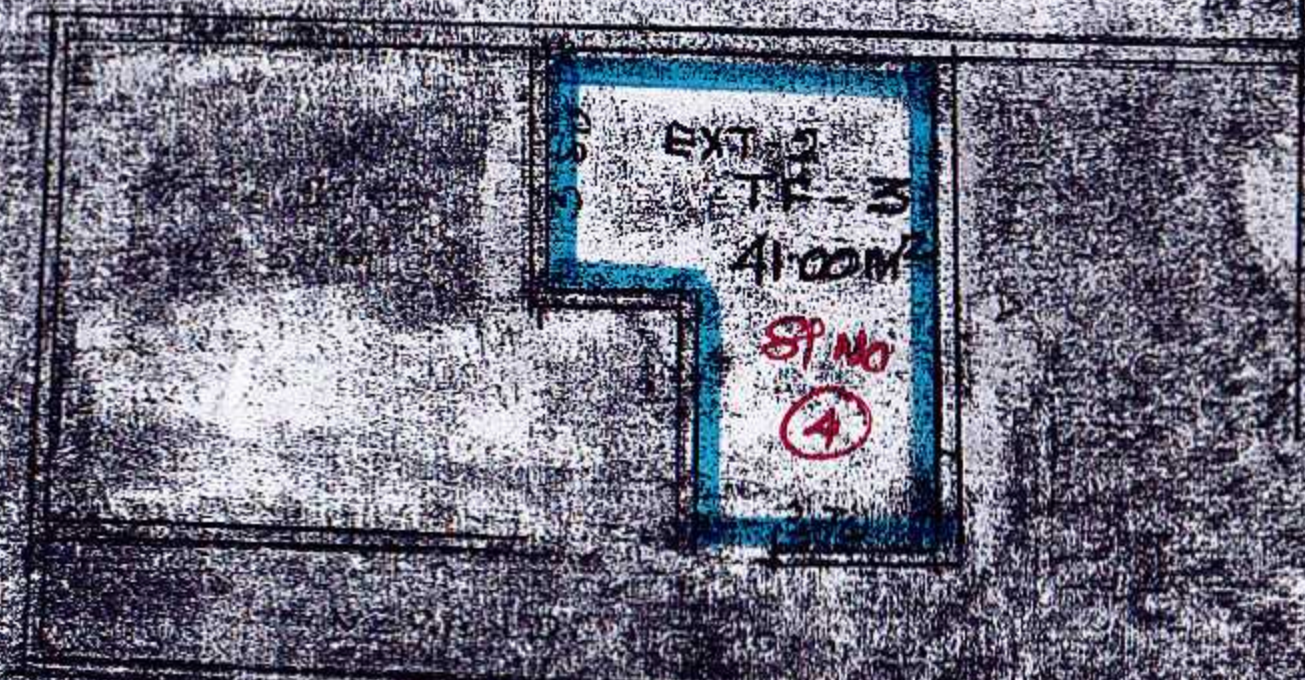


INDIRAGANDHI ROAD

DLD MAIN BL

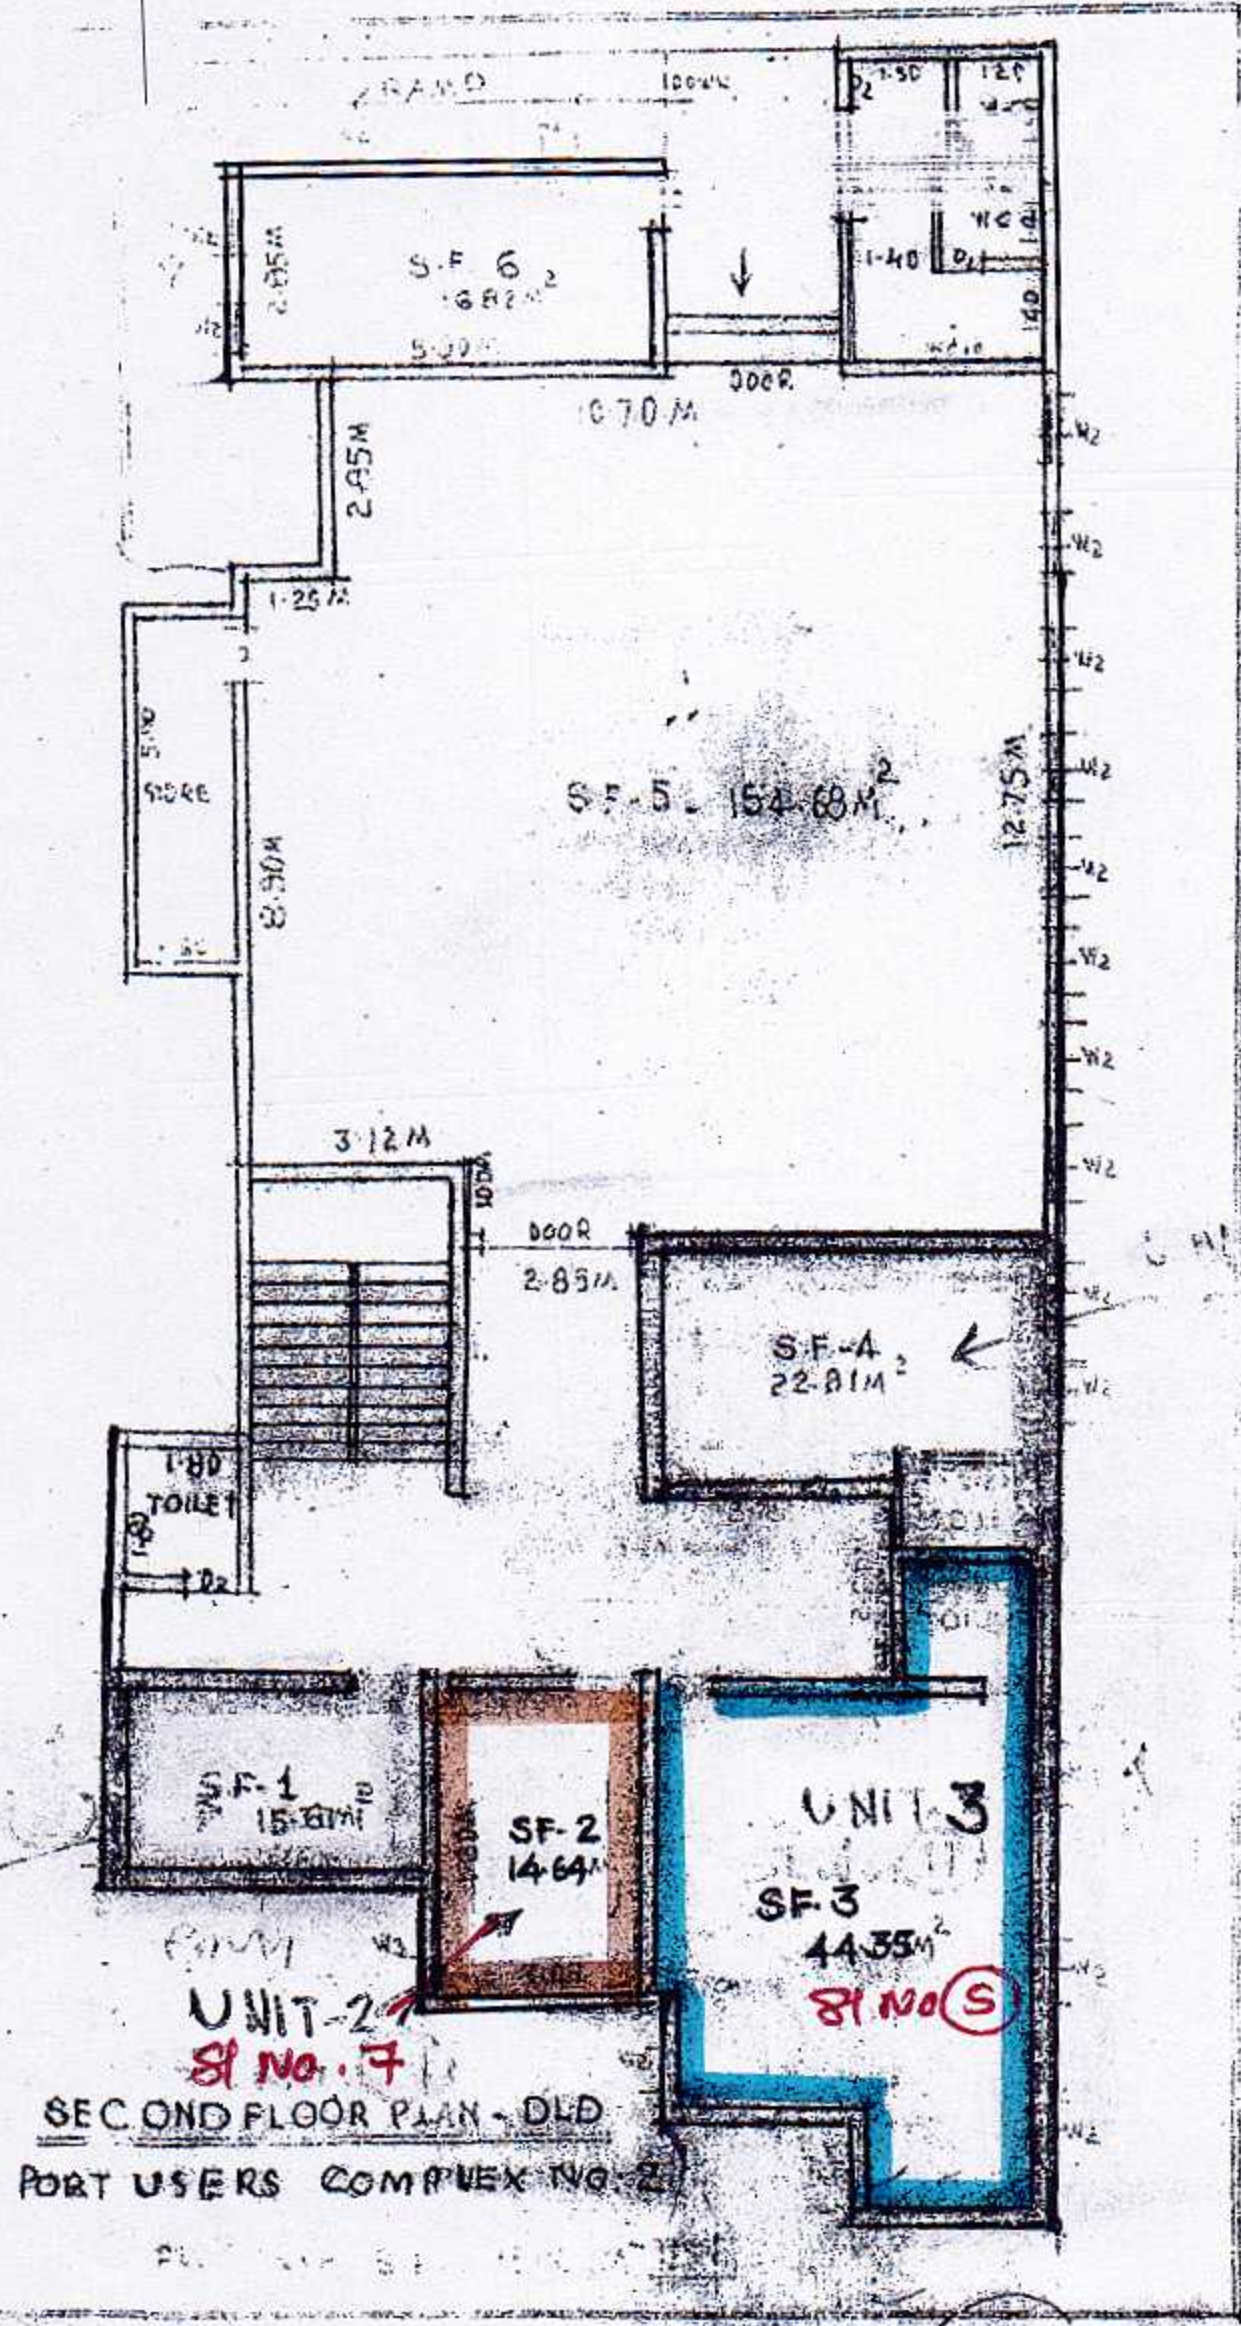

SL No: 547
UNIT No 3, 2
DLD MAIN BLDG
1 G Road

DLD MAIN BL

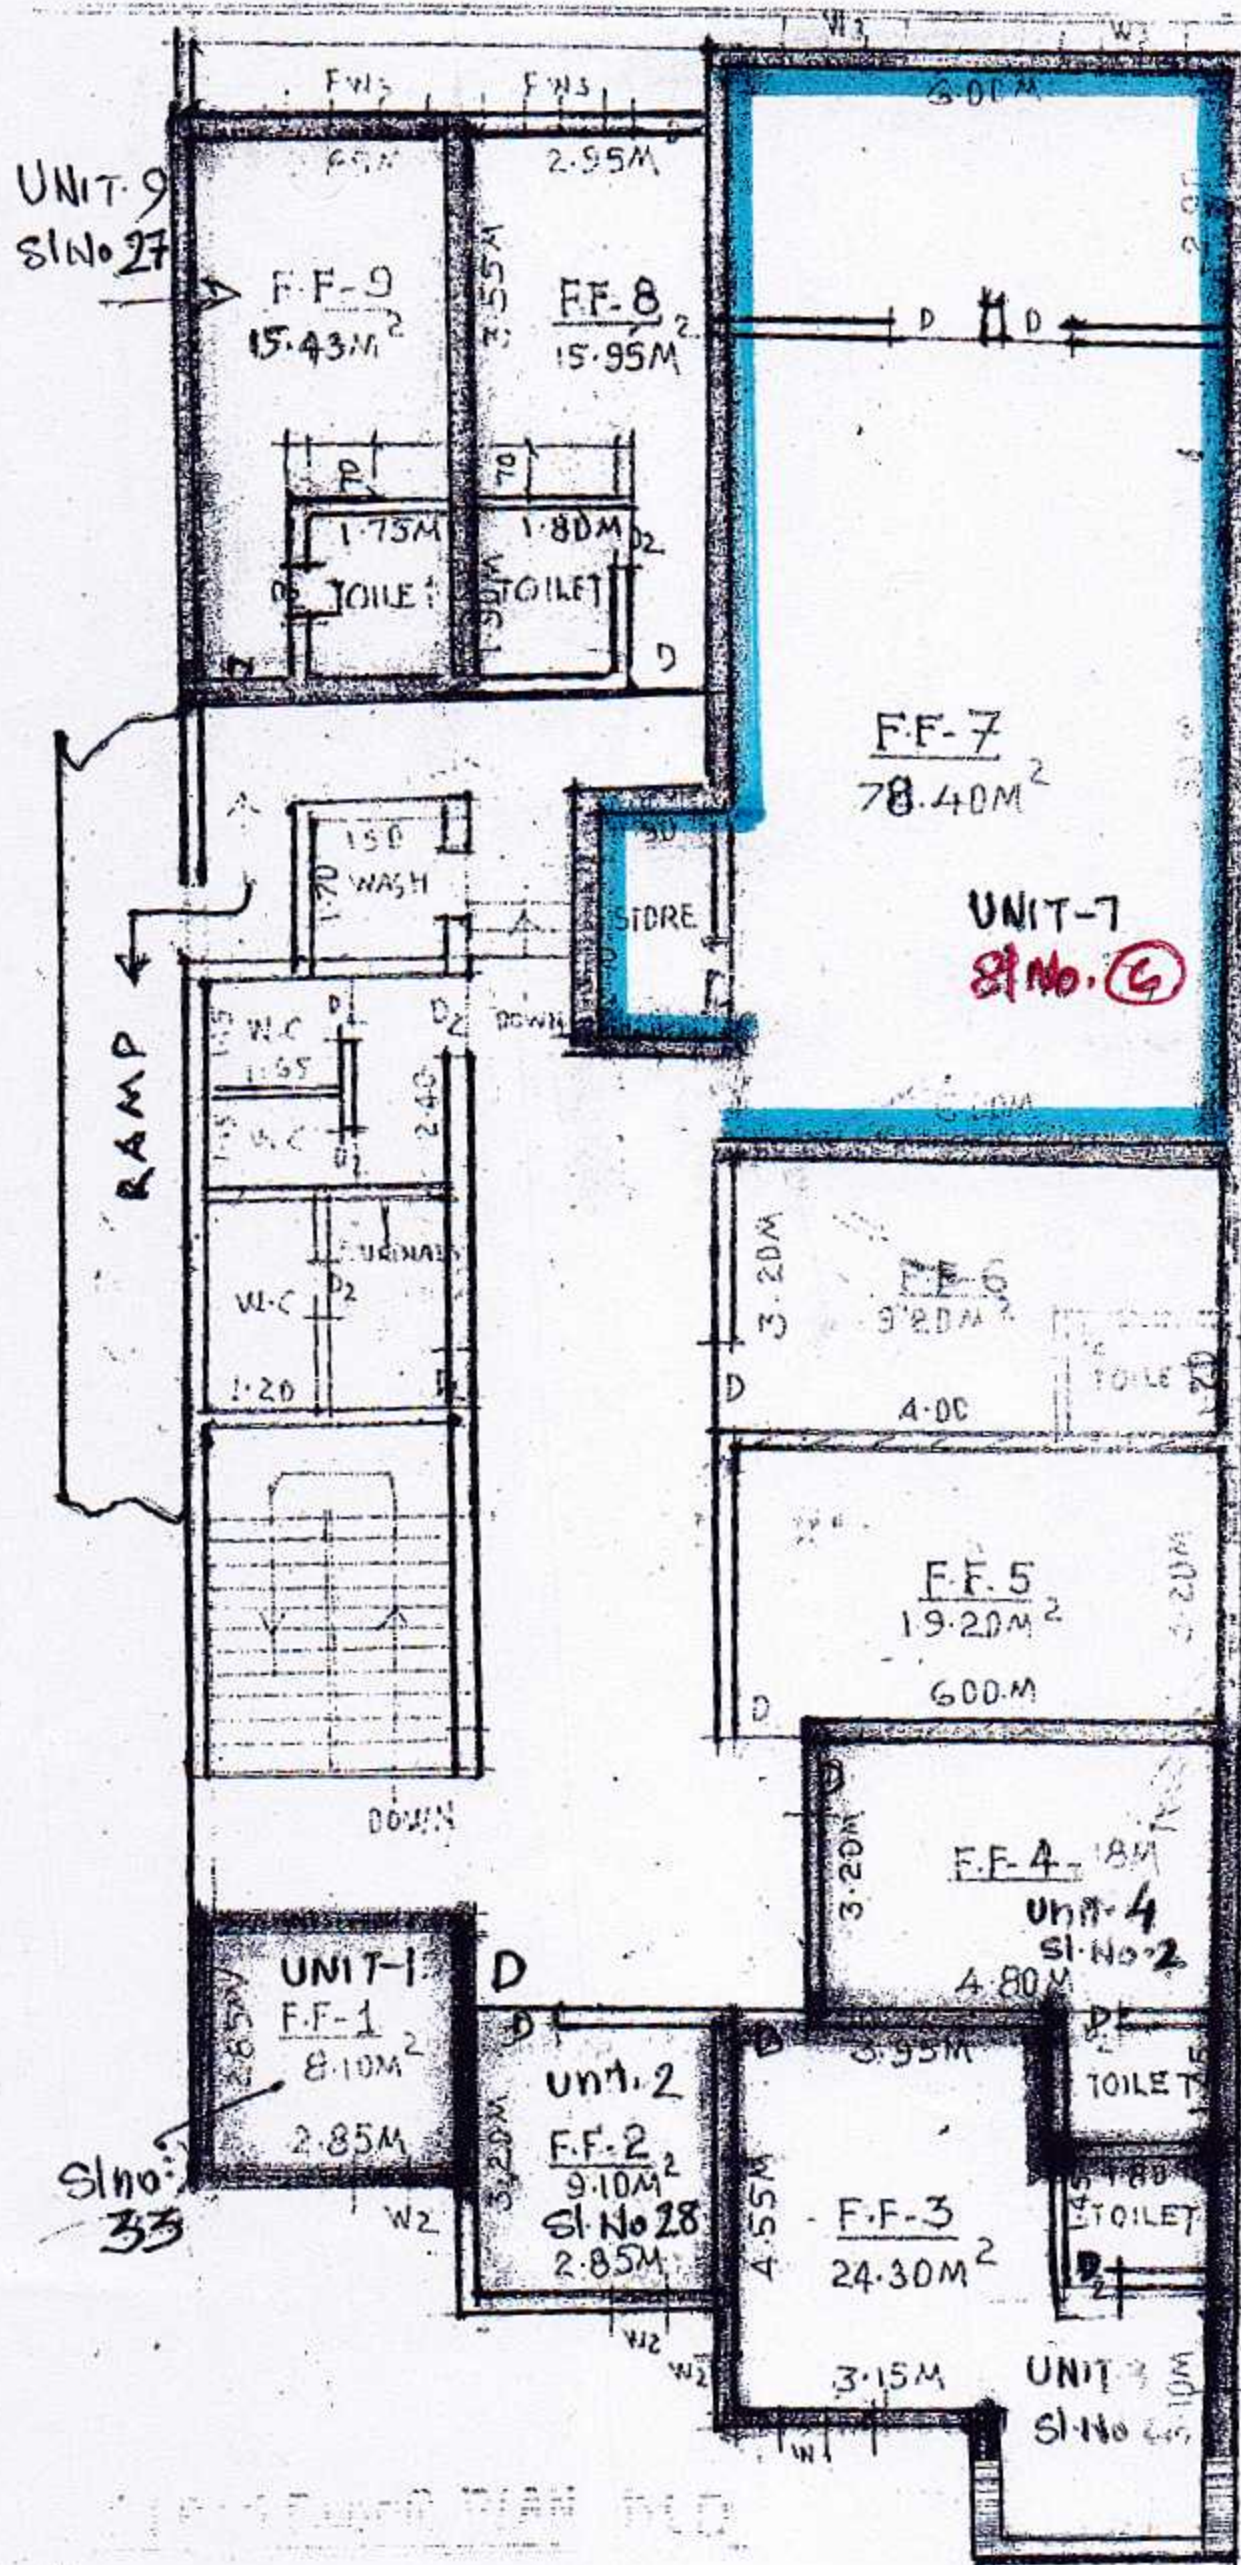

Sl No. 6

UNIT No. 7

DLD MAIN BLBY

PORT USERS COMPLEX

208
AEC

SI.No. 8




UNIT NO: 9

BUILDING: EX. E.K. MUHAMED BLDG

SKETCH SHOWING

THE BUILTUP
AREA IN EX.
EK. MOHAMMED
BUILDING

age - Thoppumpady
er - Kochi
way No - 2578/4

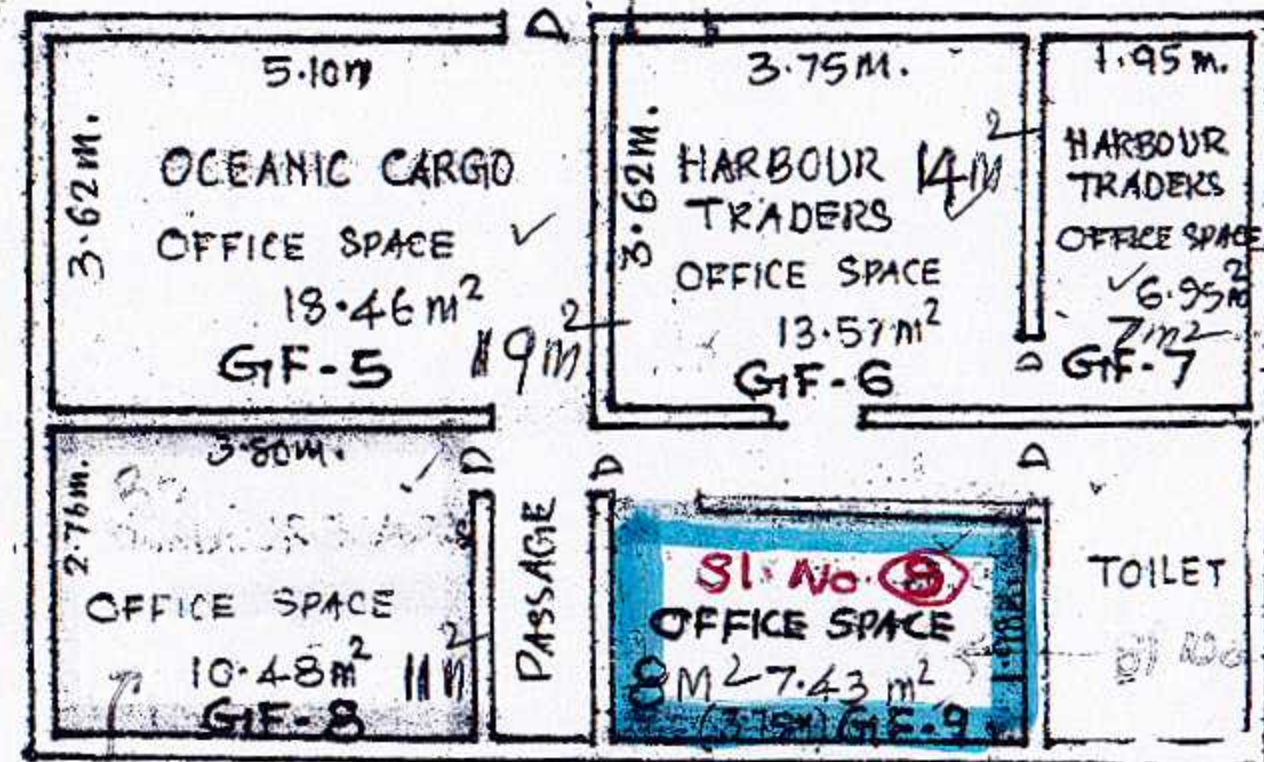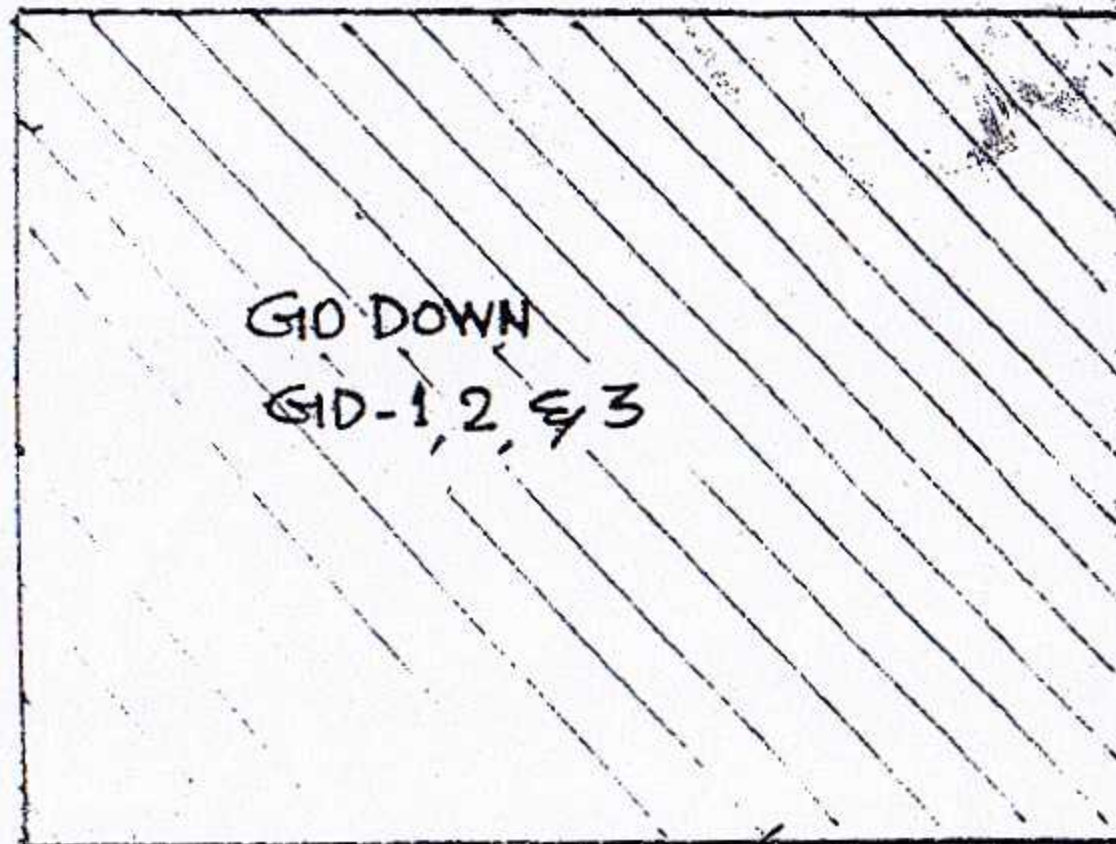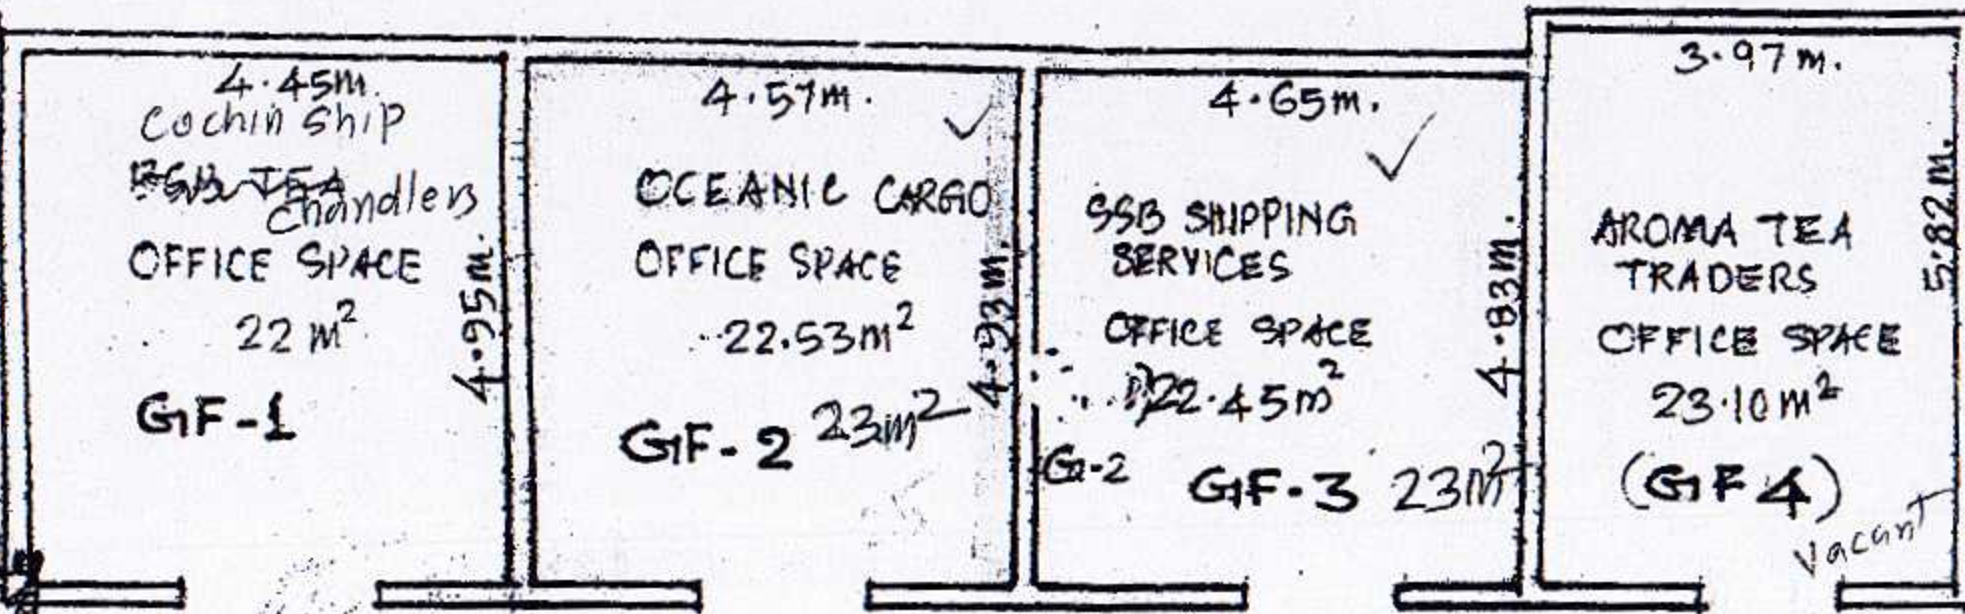



SUBRAHMANYAM ROAD

2/11/25
AEC/L
12/11/25



Sl. No. 9
UNIT (I)

BUILDING: EX ELIXER BLDG.
SL. NO: 9 ROAD: VENKITARAMANAN RD.

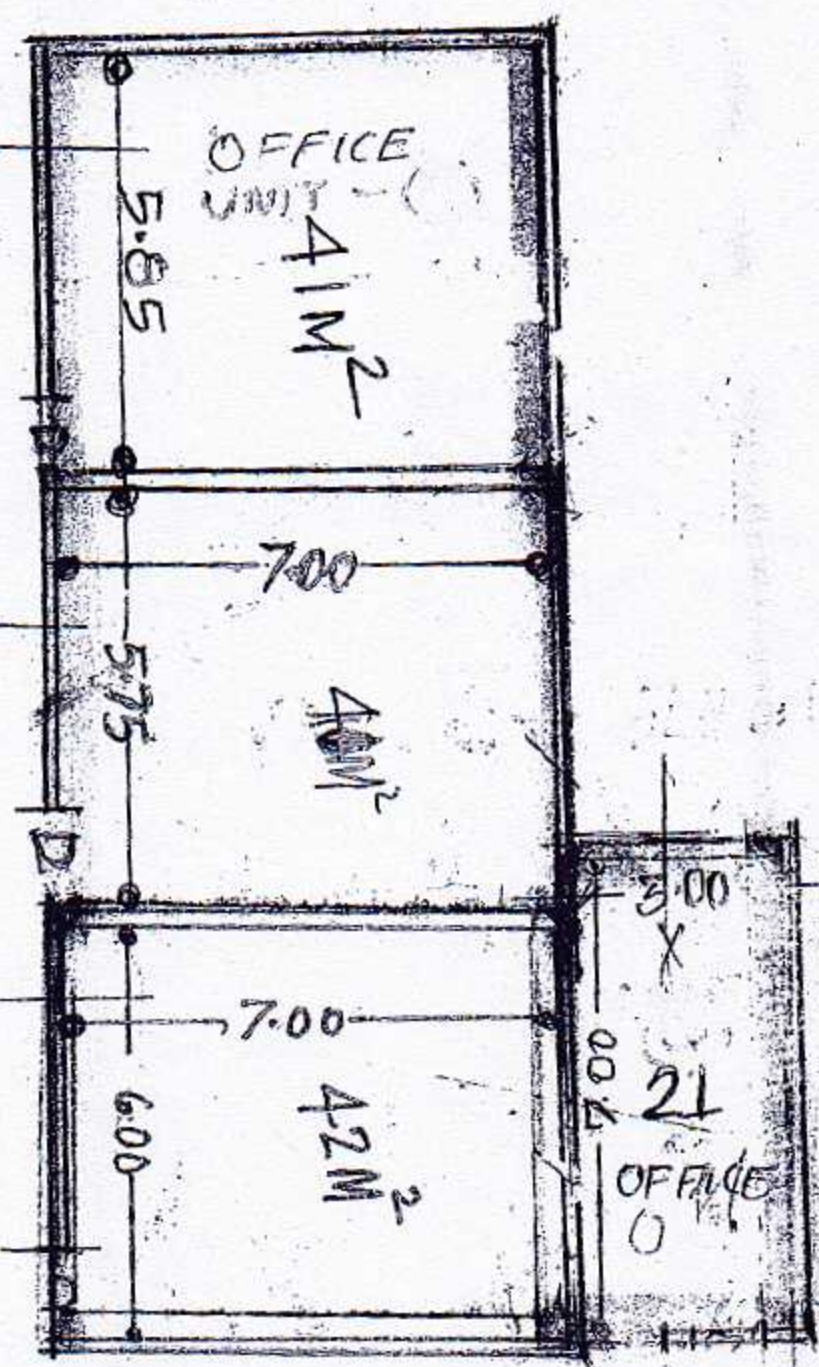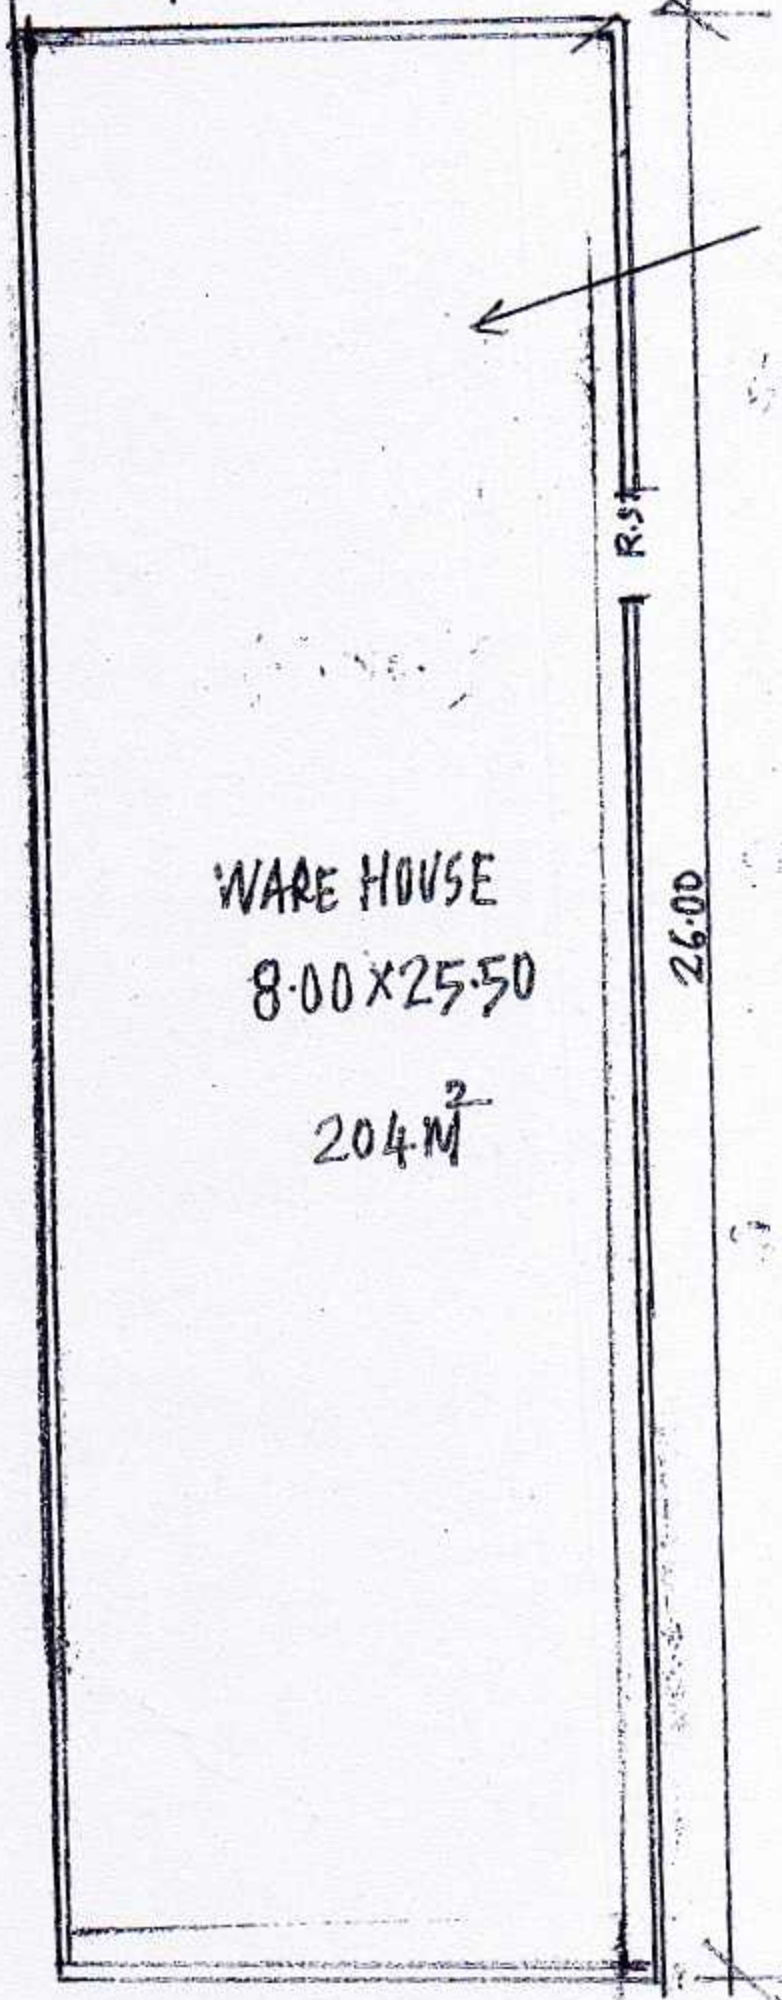

SKETCH OF OFFICE/
SL NO: 9
BUILDING: ELIXER BUILDING.
GROUND FLOOR




GROUND FLOOR

VENKITARAMANAN ROAD

PA
VL.
SECTION
PPY

8.50

ALL DIMENSION IN METRE
SCALE 1:100

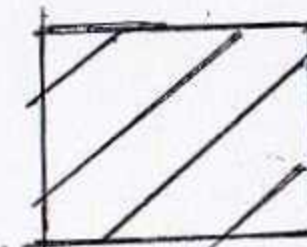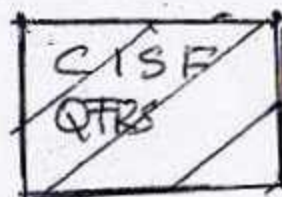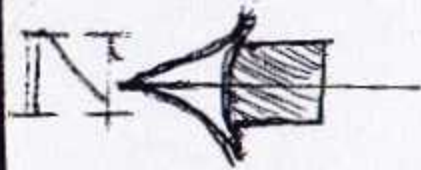

LEASED PLOT.

OFFICE/ WARE HOUSE
SL NO 10, UNIT-N.

AREA 8 M²

ROAD: G. V. IYER ROAD

BUILDING:- OLD DISPENSARY BLDG.

AREA: 8 M²



G.F. PLAN (SCALE 1:100)

OLD DISPENSARY BLDG.

ALL DIMENSIONS ARE IN MTR, SCALE 1:100

G. V. IYER ROAD

[Signature]
AB (2)
28/01/2024

N. D. BLDG.
N. D. BLDG.

ACCESS


UNIT-N.

8M

ROOM

900M


Crossed

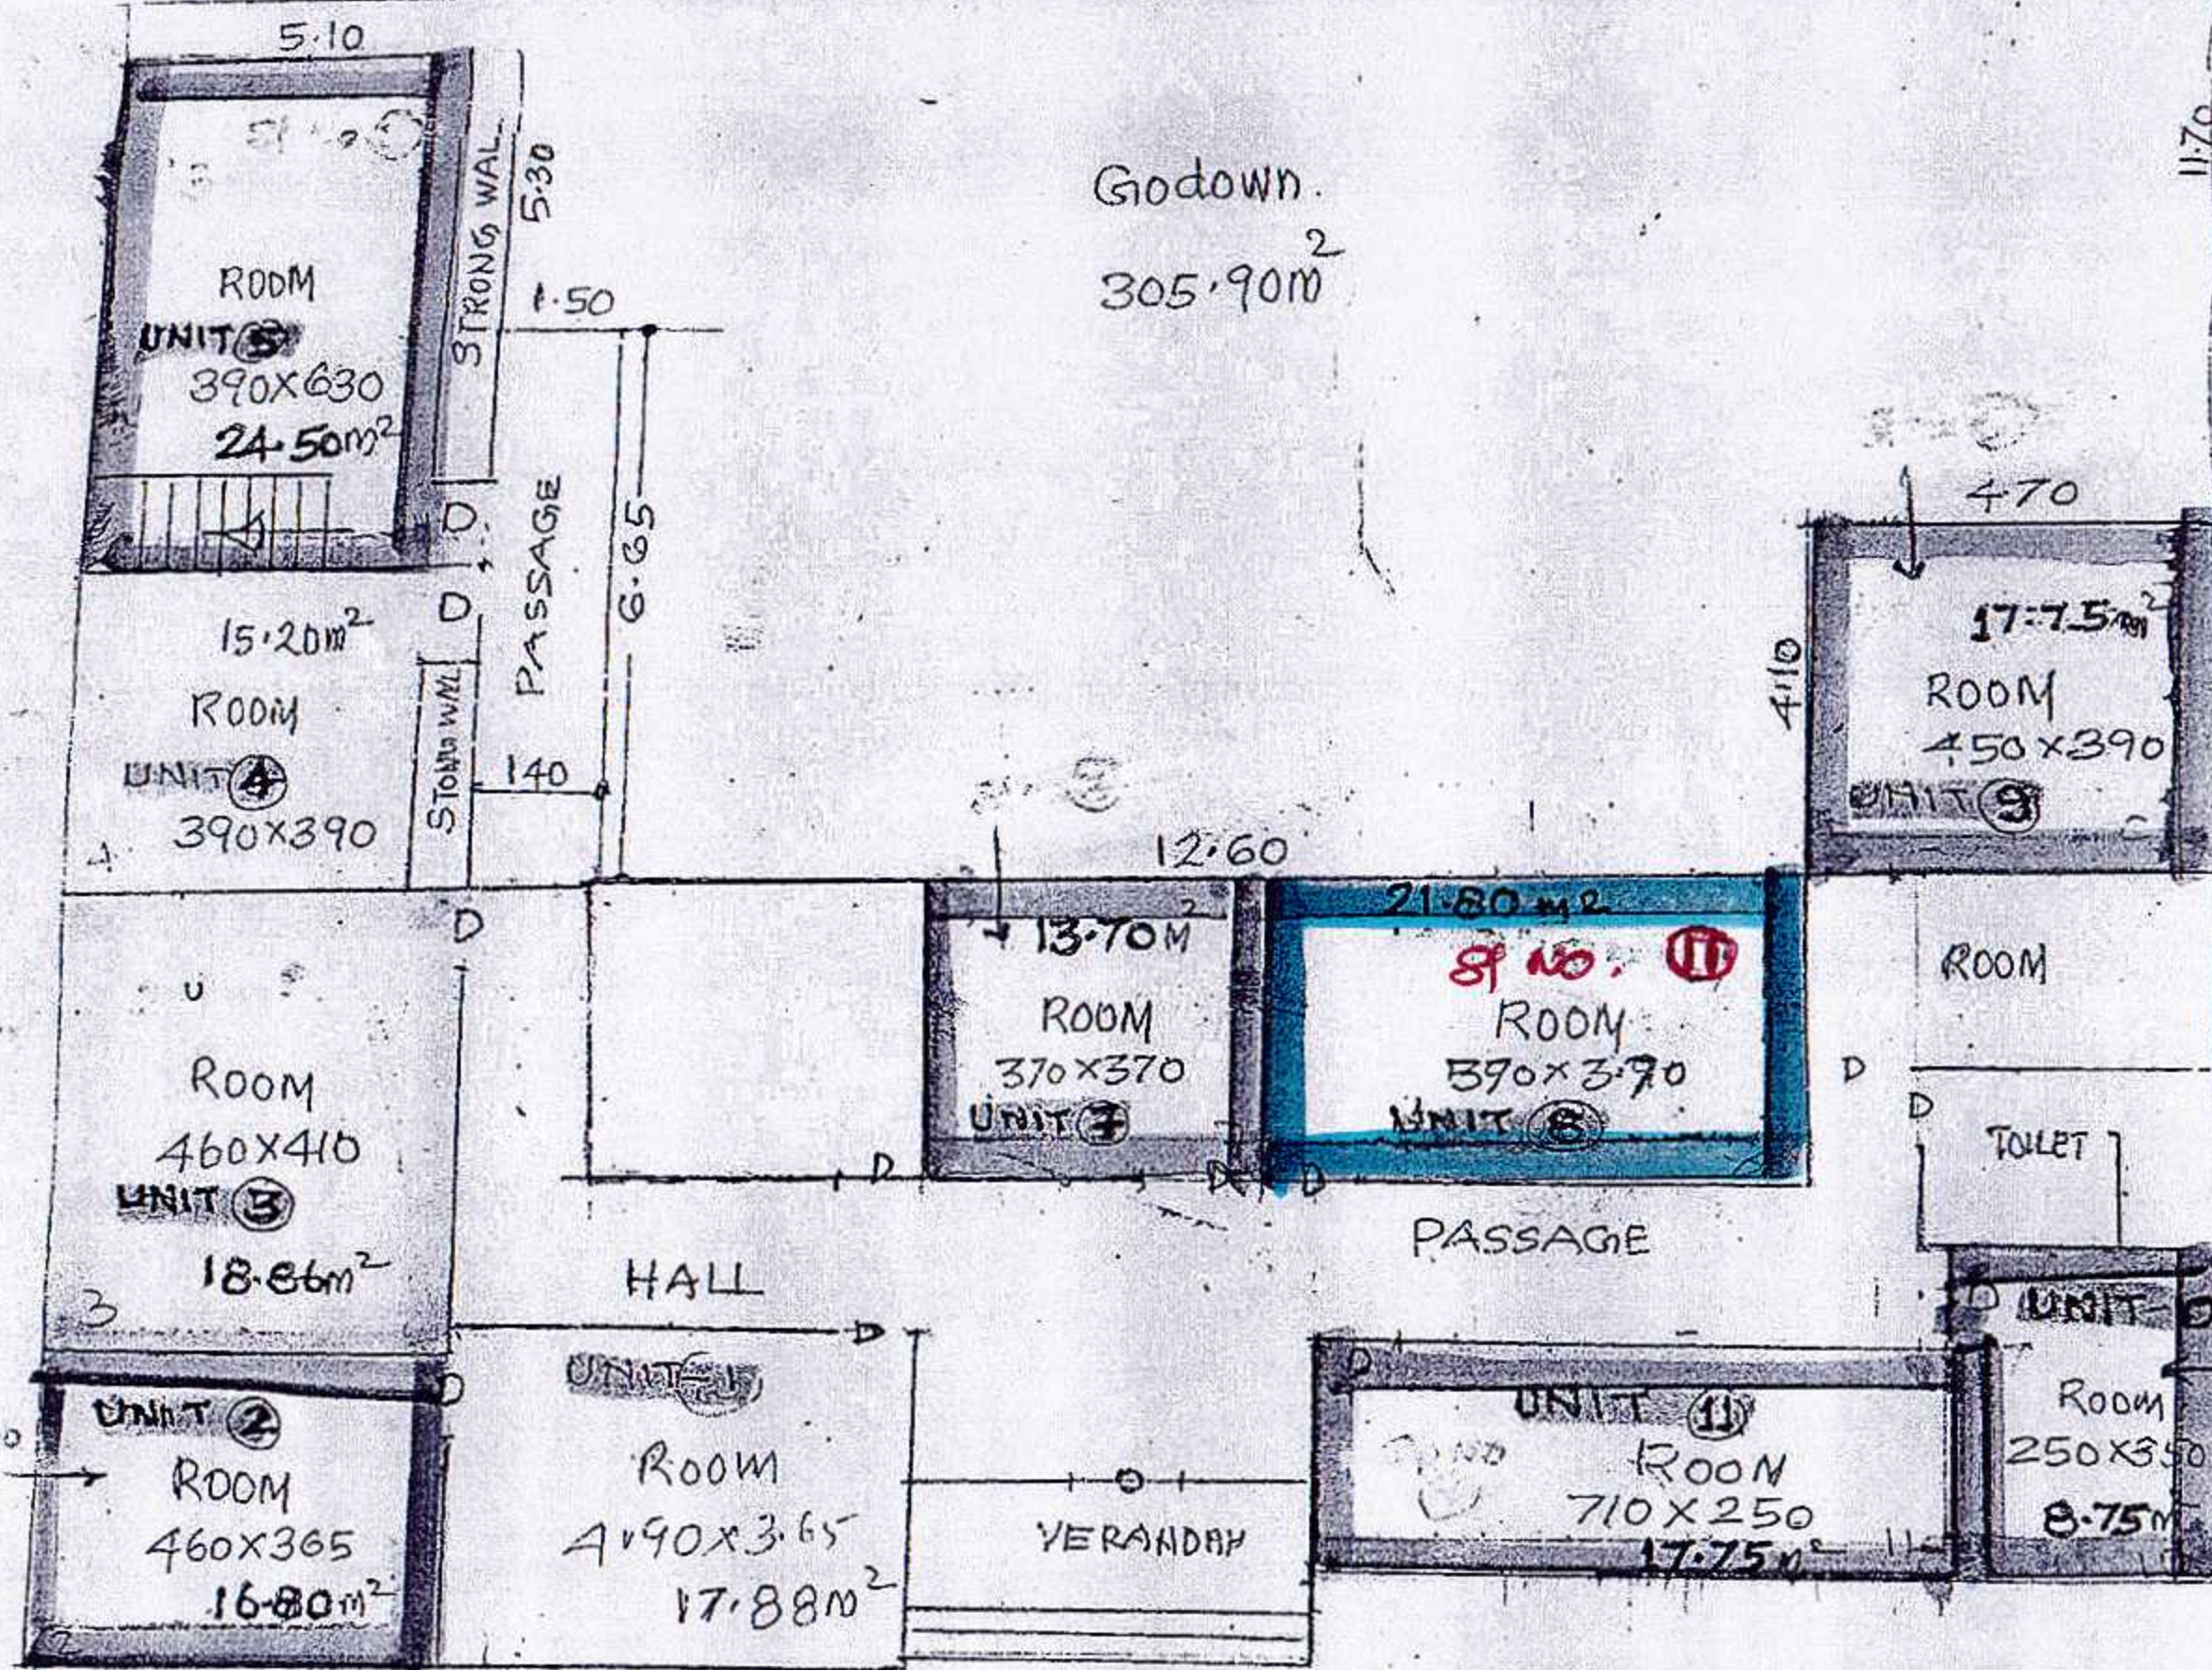

Handwritten signature
17/04/2026

GROUND FLOOR.
EX-AVANT BLDG

ALL DIA IN MTR.
SCALE 1:100

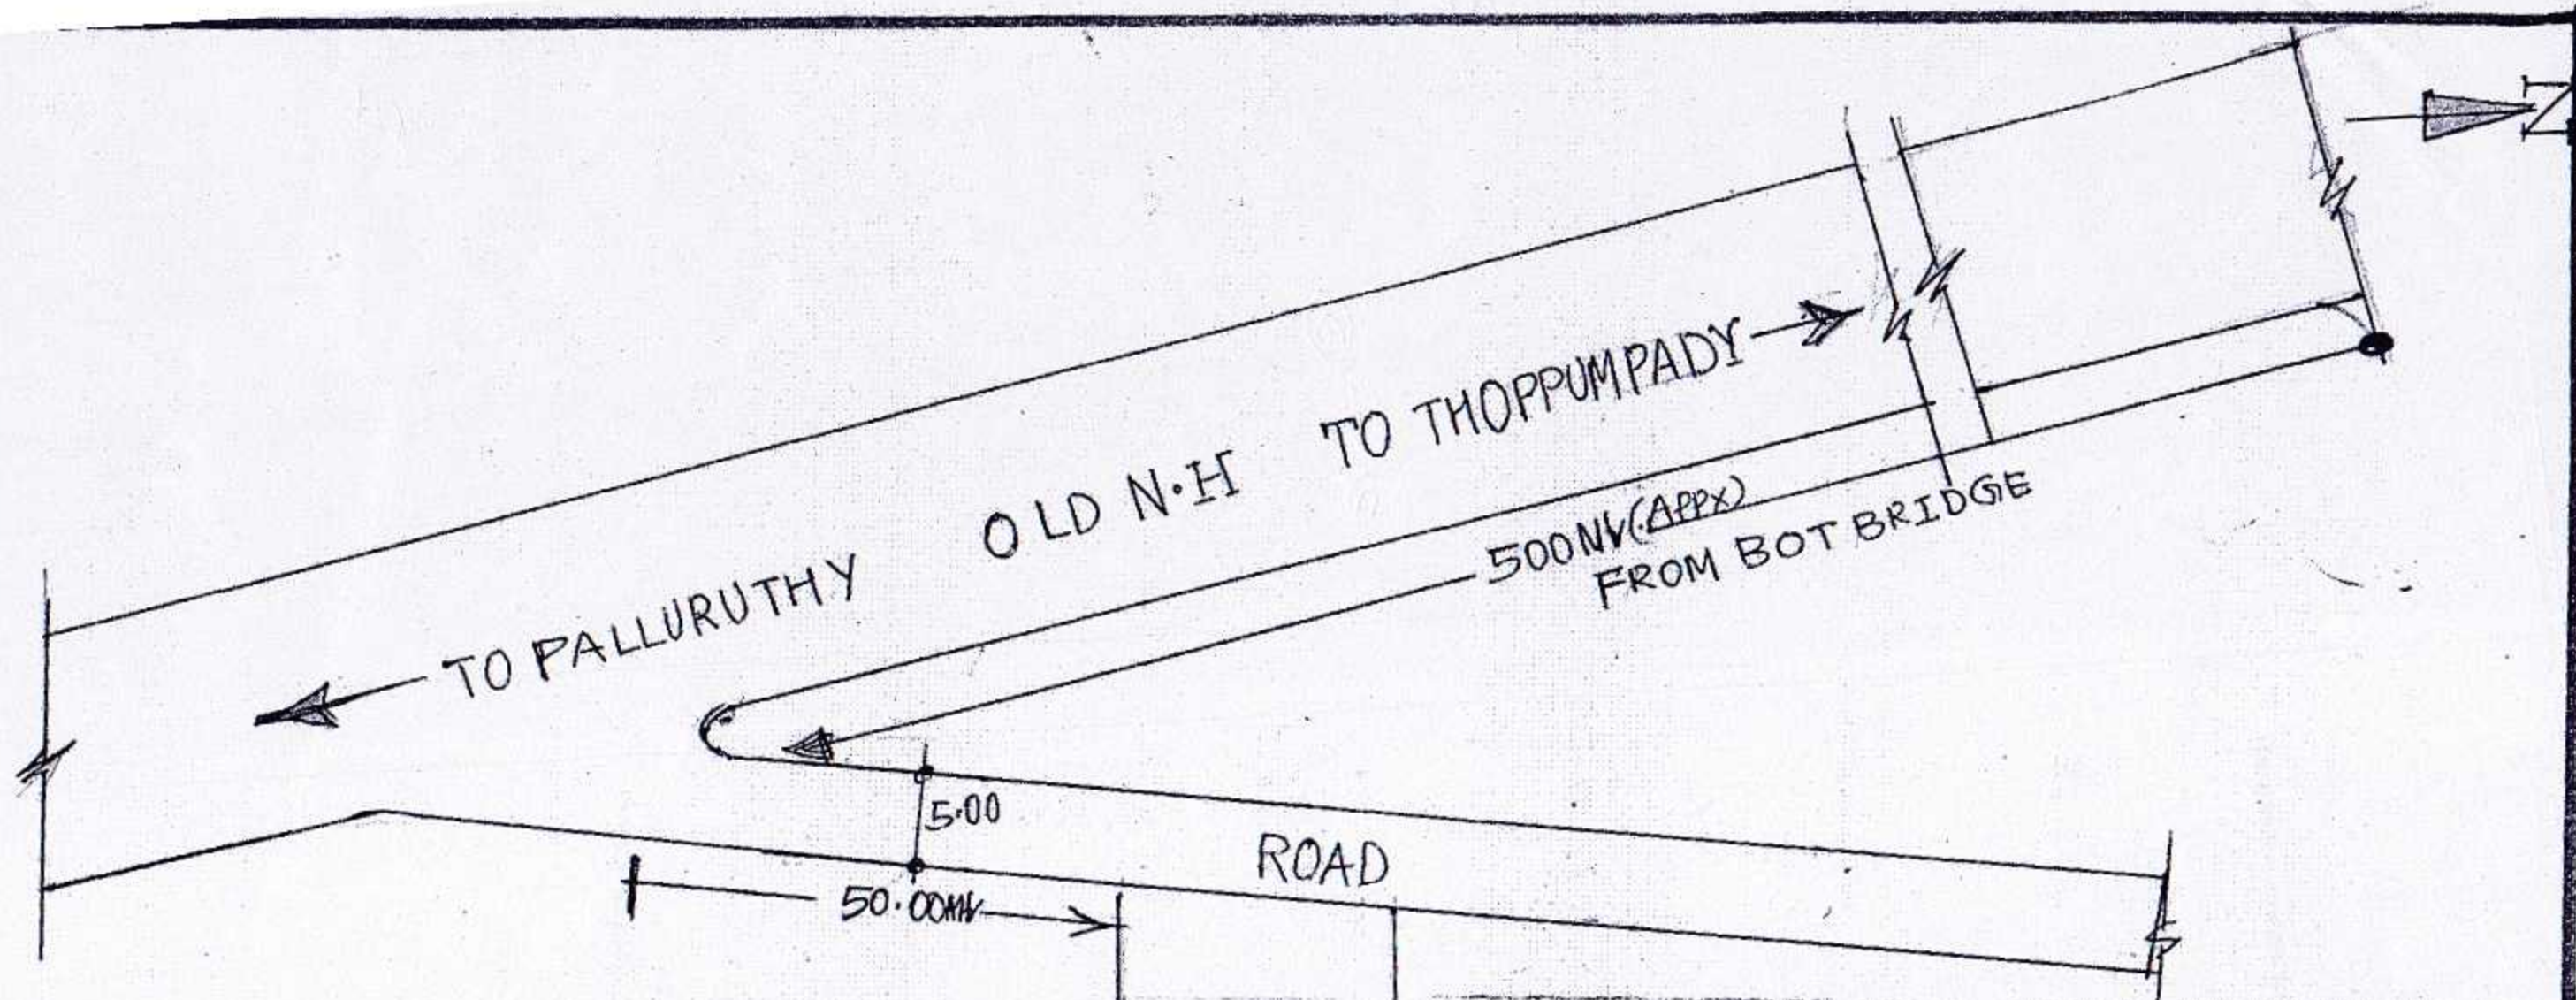

**SKETCH SHOWING THE AREA
281M² ALLOTTED TO M/s. JOSE
THOMAS AT THOPPUMPADY.**

SP No. ⑫



PROPOSED LAND 281M

PROPOSED LAND 281M²

280
AE (L)