

SL.NO	DESCRIPTION	AREA m ²
1	SLIPWAY & REPAIR FACILITIES	1450
2	REPAIR SHOP	150
3	ICE PLANT	150
4	FUEL STATION	150
5	NAVAL SHOP COMPLEX	600
6	PASSENGER WAITING HALL	1480
7	WAREHOUSE	2910
8	OPEN STORAGE	1000
9	CUSTOM BUILDING	100
10	SECURITY BUILDING	50

LEGEND	
	CHMB CHANNEL MARKER BOUY - STAR BOARD SIDE CONICAL BOUY PAINTED GREEN. PORT SIDE PAINTED RED
	BWL BREAKWATER LIGHT
	BCL BERTH CORNER LIGHT

NOTES:
 1. ALL DIMENSIONS ARE IN METRES.
 2. ALL LEVELS ARE IN METRES AND ARE WITH RESPECT TO CHART DATUM (CD).
 3. ALL COORDINATES ARE GIVEN IN METRES REFERRED TO UNIVERSAL TRANSVERSE MERCATOR (UTM) PROJECTION, SPHEROID (WGS 1984), ZONE 43.

DRAWING NO.	TITLE	REV.	DDMMYY DATE	STATUS	DESCRIPTION	DES.	DRN.	INIT. CHECKED	SIGN. APPROVED
		F	28 08 23	4	FIRST SUBMISSION	ASA	AST	ASA	PRJ
REVISIONS									
STATUS CODES 1- PRELIMINARY 2- FOR APPROVAL 3- GOOD FOR CONSTRUCTION 4- FOR REPORT									

CLIENT: COCHIN PORT AUTHORITY

PROJECT: PORT LED DEVELOPMENT WORKS AND ALLIED FACILITIES, LAKSHADWEEP

TITLE: ANDROTH DEVELOPMENT PLAN

REPORT NO: RP006

PROJECT NO: C1221104


COP: -

SCALE: 1:4000

DRAWING NO: FD0801

REV: F

L&T Infra Engineering

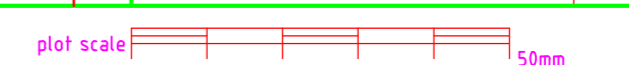

AUTO PATH: L:\PORTS\2022\12\121104 - RP - DWG OF JETTIES - LDWP\WORKING DRAWINGS\DRW_RP006_RE_ANDROTH_DEVELOPMENT PLAN.DWG