


C24

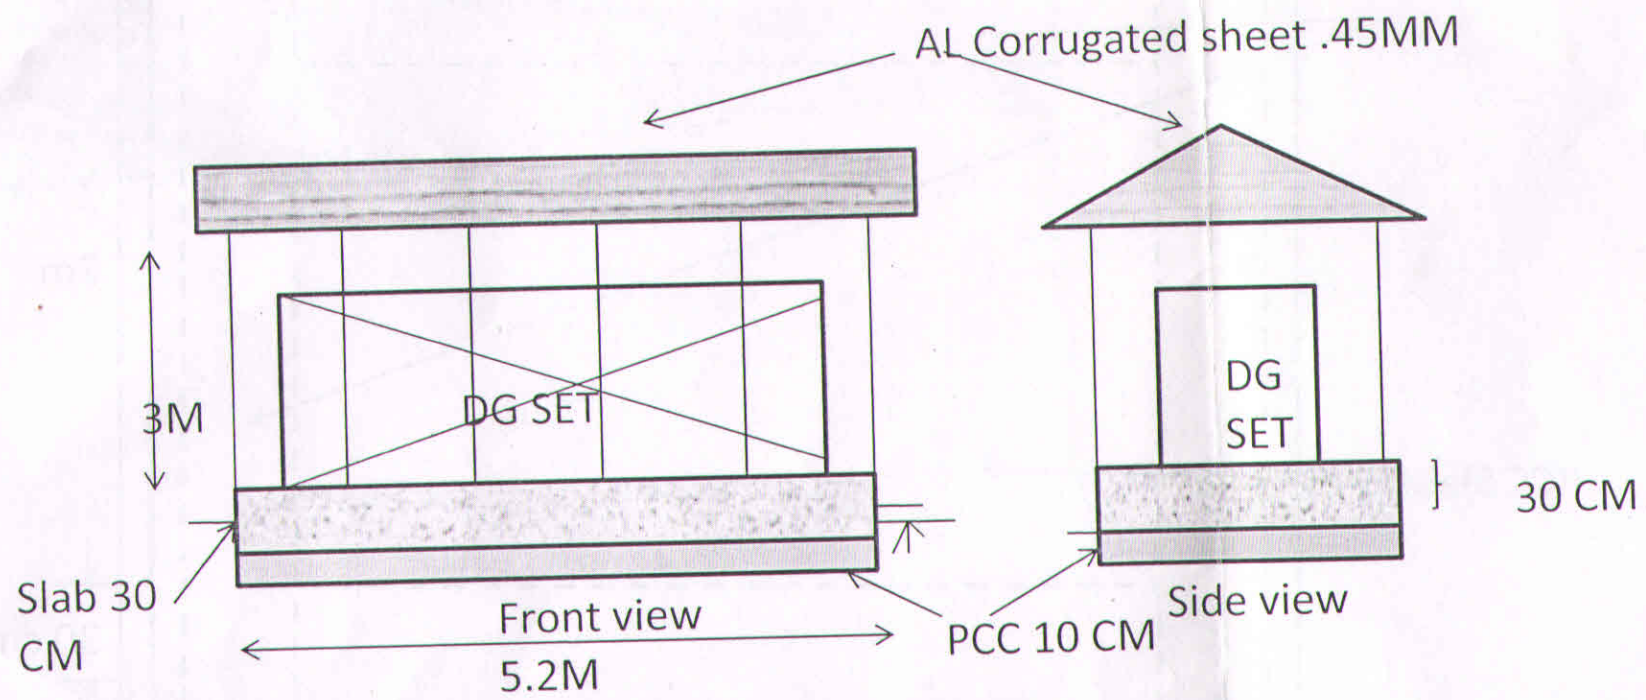

Fencing and roofing for DG SET
(Approximate)

C₂₃

FOUNDATION DRAWING FOR NEW DG SET IN NORTH END SS

