


**PROPOSED RENOVATION OF EASTERN HALF OF OFFICES AT CFS G FLOOR AREA.**

- BRICK WALL 20CM TK FULL HEIGHT
- BRICK WALL 10CM TK 240 CM HEIGHT
- ALUMINIUM PARTITION 210CM HEIGHT
- ALUMINIUM PARTITION 120CM HEIGHT

*Final copy received on 1/9/2016*

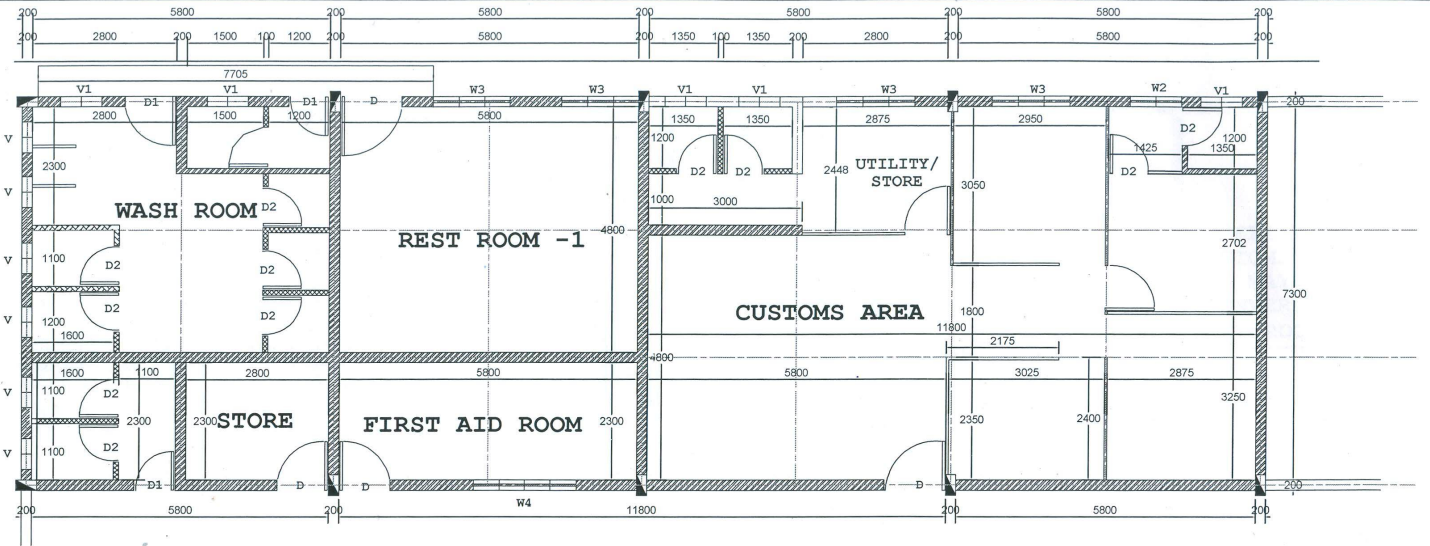

**PROPOSED RENOVATION OF EASTERN HALF  
OF OFFICES AT CFS G FLOOR AREA.**