


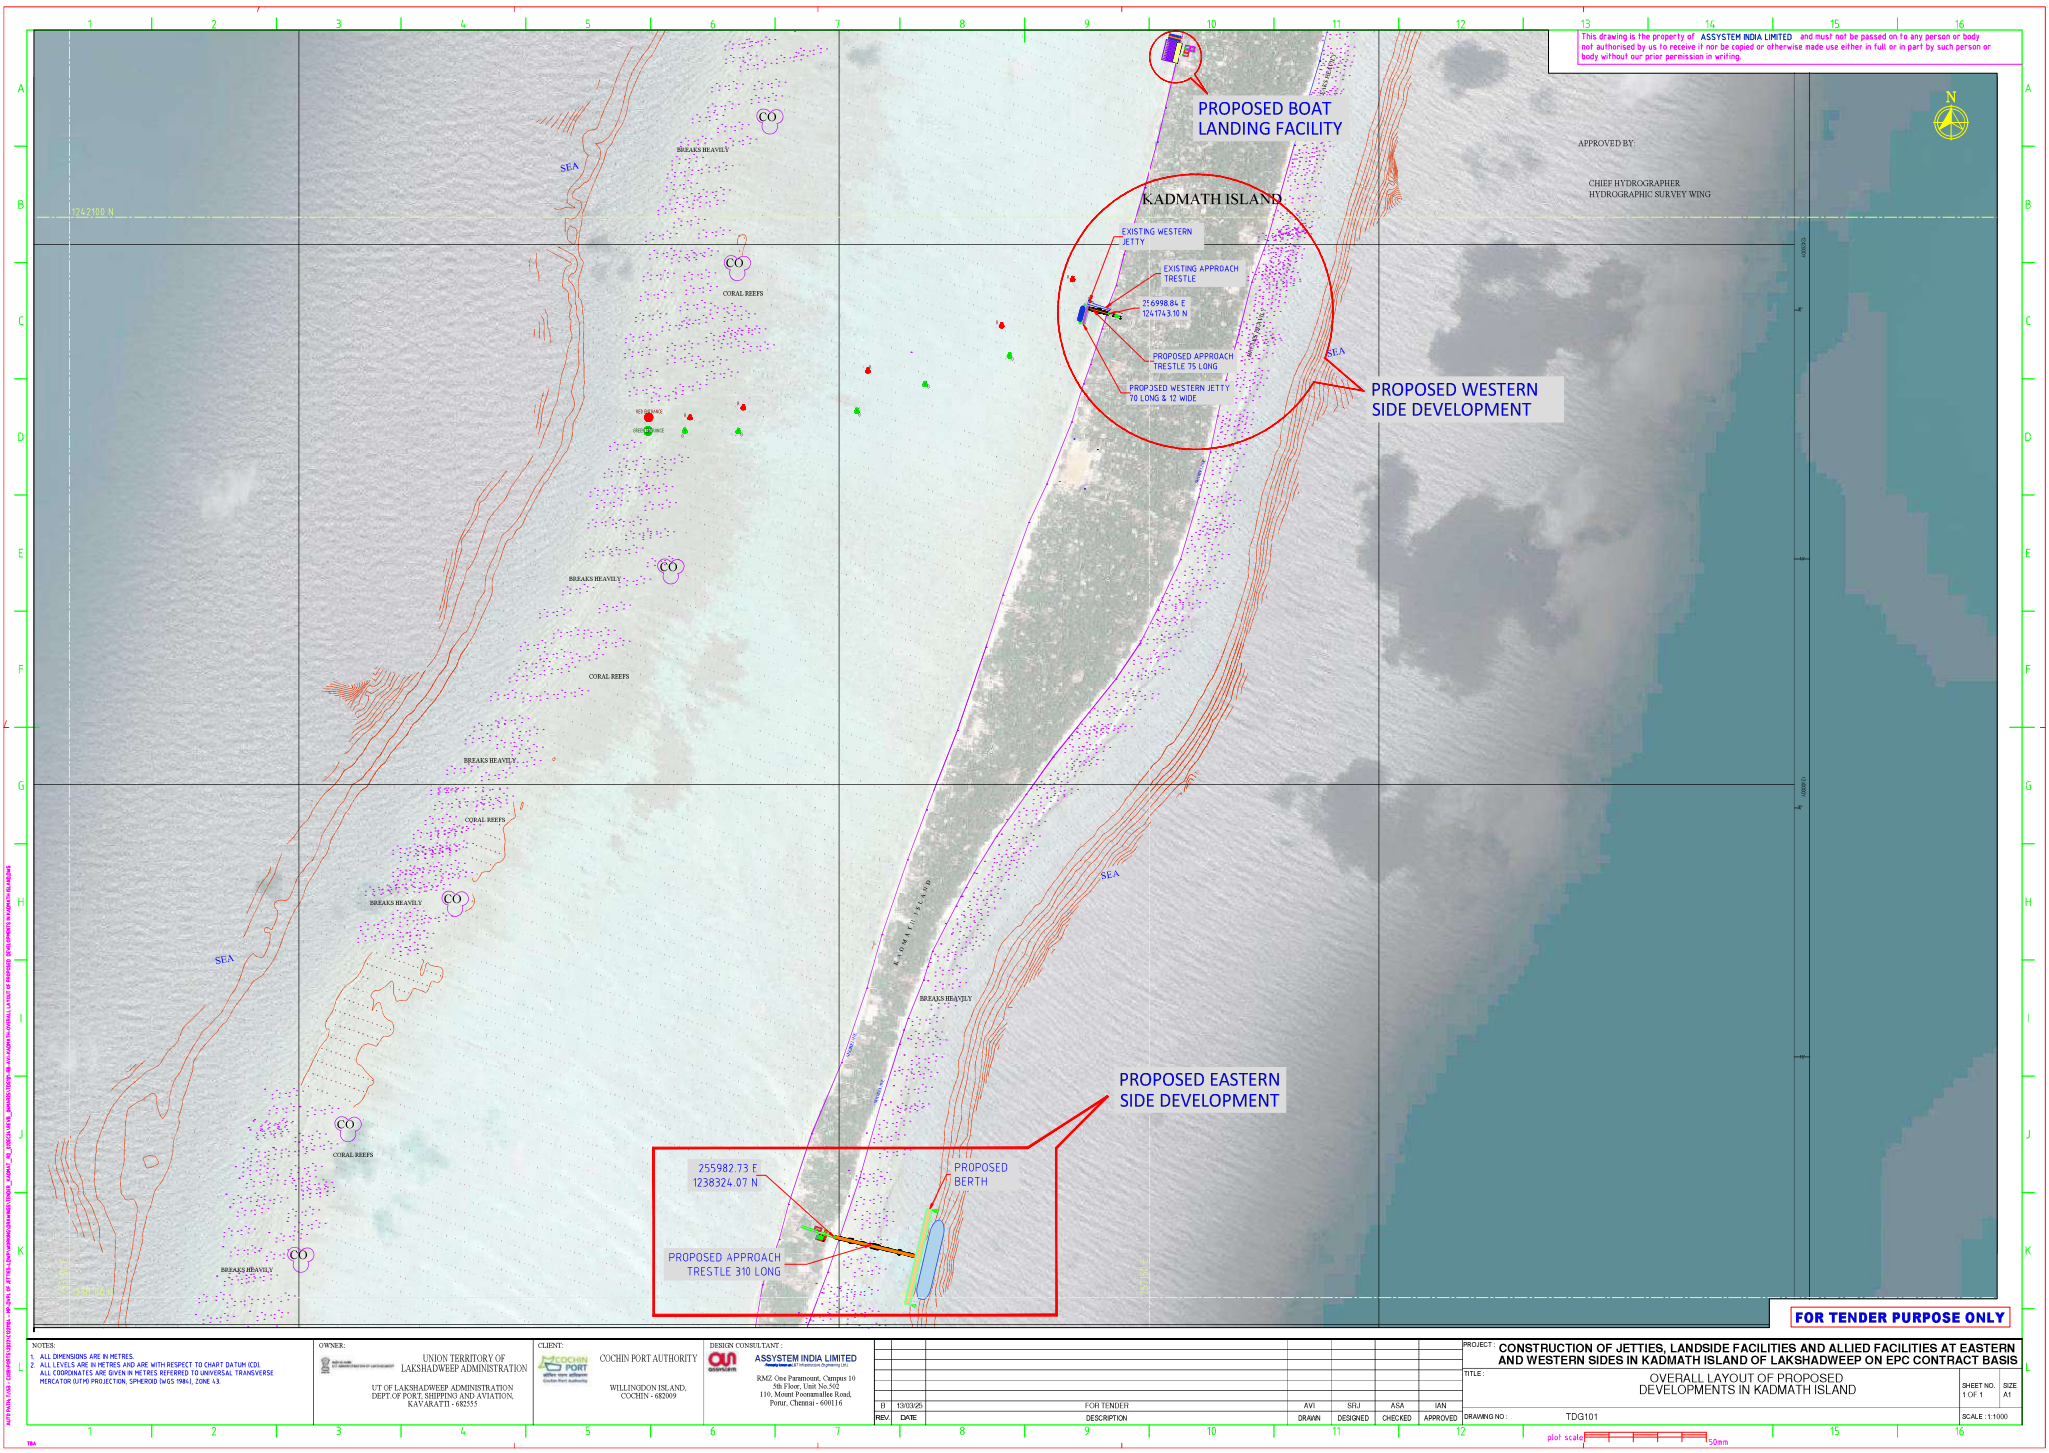

This drawing is the property of ASSYSTEM INDIA LIMITED and must not be passed on to any person or body not authorised by us to receive it nor be copied or otherwise made use either in full or in part by such person or body without our prior permission in writing.

APPROVED BY:
CHIEF HYDROGRAPHER
HYDROGRAPHIC SURVEY WING



NOTES:
1. ALL DIMENSIONS ARE IN METRES.
2. ALL LEVELS ARE IN METRES AND ARE WITH RESPECT TO CHART DATUM (CD).
3. ALL COORDINATES ARE GIVEN IN METRES REFERRED TO UNIVERSAL TRANSVERSE MERCATOR (UTM) PROJECTION, SPHEROID (WGS 1984), ZONE 43.

OWNER:
UNION TERRITORY OF
LAKSHADWEEP ADMINISTRATION
DEPT OF PORTS, SHIPPING AND AVIATION
KAYARATTI - 682553

CLIENT:
COCHIN PORT AUTHORITY
WILLINGDON ISLAND,
COCHIN - 682009

DESIGN CONSULTANT:
ASSYSTEM INDIA LIMITED
R&D One Paramount, Campus 10
5th Floor, Unit No. 502
110, Mount Poonamallee Road,
Pondicherry - 605016

REV	DATE	DESCRIPTION	AW	SH	ASA	UAN
1	13/05/25	FOR TENDER				
2						
3						
4						
5						
6						
7						
8						
9						
10						
11						
12						

PROJECT:	CONSTRUCTION OF JETTIES, LANDSIDE FACILITIES AND ALLIED FACILITIES AT EASTERN AND WESTERN SIDES IN KADMATH ISLAND OF LAKSHADWEEP ON EPC CONTRACT BASIS
TITLE:	OVERALL LAYOUT OF PROPOSED DEVELOPMENTS IN KADMATH ISLAND
DRAWING NO.:	TDG101
SHEET NO.:	1 OF 1
SCALE:	1:1500

