

NORTH

TALUK: KANAYANUR
VILLAGE: MULAVUKAD
BLOCK NO: 2
Re. sy: 31/18 Part 1

LAND OWNED BY
VENUGOPAL

PACHAYATH ROAD.

BOLGHATY
JN.

NHAI 966A
TO PARAVUR

K.T.D.C ROAD TO KTDC HOTEL

200 Mtr. FROM BOLGHATY JN.

TO PARAVUR

ALL DIMENSIONS ARE IN Mtr.

SCALE 1:300

AREA 69 M²

PROPOSED SKETCH SHOWING THE COPA. LAND AT BOLGHATY.

OWNER:

K. VENUGOPALAN
Arynden House,
Bolghaty.
Mulavukad PO

682504

mob: 9447116568.

Directions

North: ACCESS

South: COPALAND

WEST: - KTDC ROAD

EAST: - ROAD (Panchayath)

[Signature]
AEC/CS
16/07/2026
[Signature]
heer

TALUK & KANTAWANG

CHINA VILLAGE & MINA

Block 1000

BOOK NO. 2, RESU

① SWAPNA JOSHI

② SHIMNA SILVESTER

PERUMANANDI

MOB: 9899507

LAND SWAPNA JOSHI 1.54

MICRO TRADING

HOTEL ME ME

COPA LAND $7M^2$

ACCES

ACCESS

EXISTING
BOAT JETTY

NHAI 966A SERVICE ROAD

ALL DIMENSIONS ARE IN MTRY.
AREA 7.00 M² SCALE 1:300

AREA 7.00M² SCALE 1:300

~~SECRET~~

BOLGNATY

12

Road

[illegible]

Hotel

TO YYPIN

...

TO ERANAKULAM.



2.2.2

3.00


2.00 W

2.2.2

SKETCH SHOWING THE VACANT LAND AT CONTAINER ROAD, MOLAYUKAD.




Taluk:- Kanayamoor
 Village: MULAVUZZA
 Block No: 2
 Re. Survey No 31/28 Part

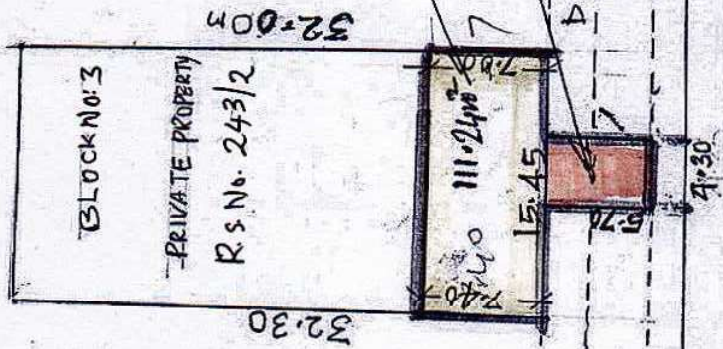

ALL DIMENSIONS ARE IN MTR.
 SCALE 1:400
 AREA 135 M² (3.35 cent)

ADDRESS
 NOORUDHEEN METHER
 S/O LATE. HAJI KCM METHER
 FLAT NO. 30, METHER EL CASTILE
 TAN HAR NAGAR.

080/200

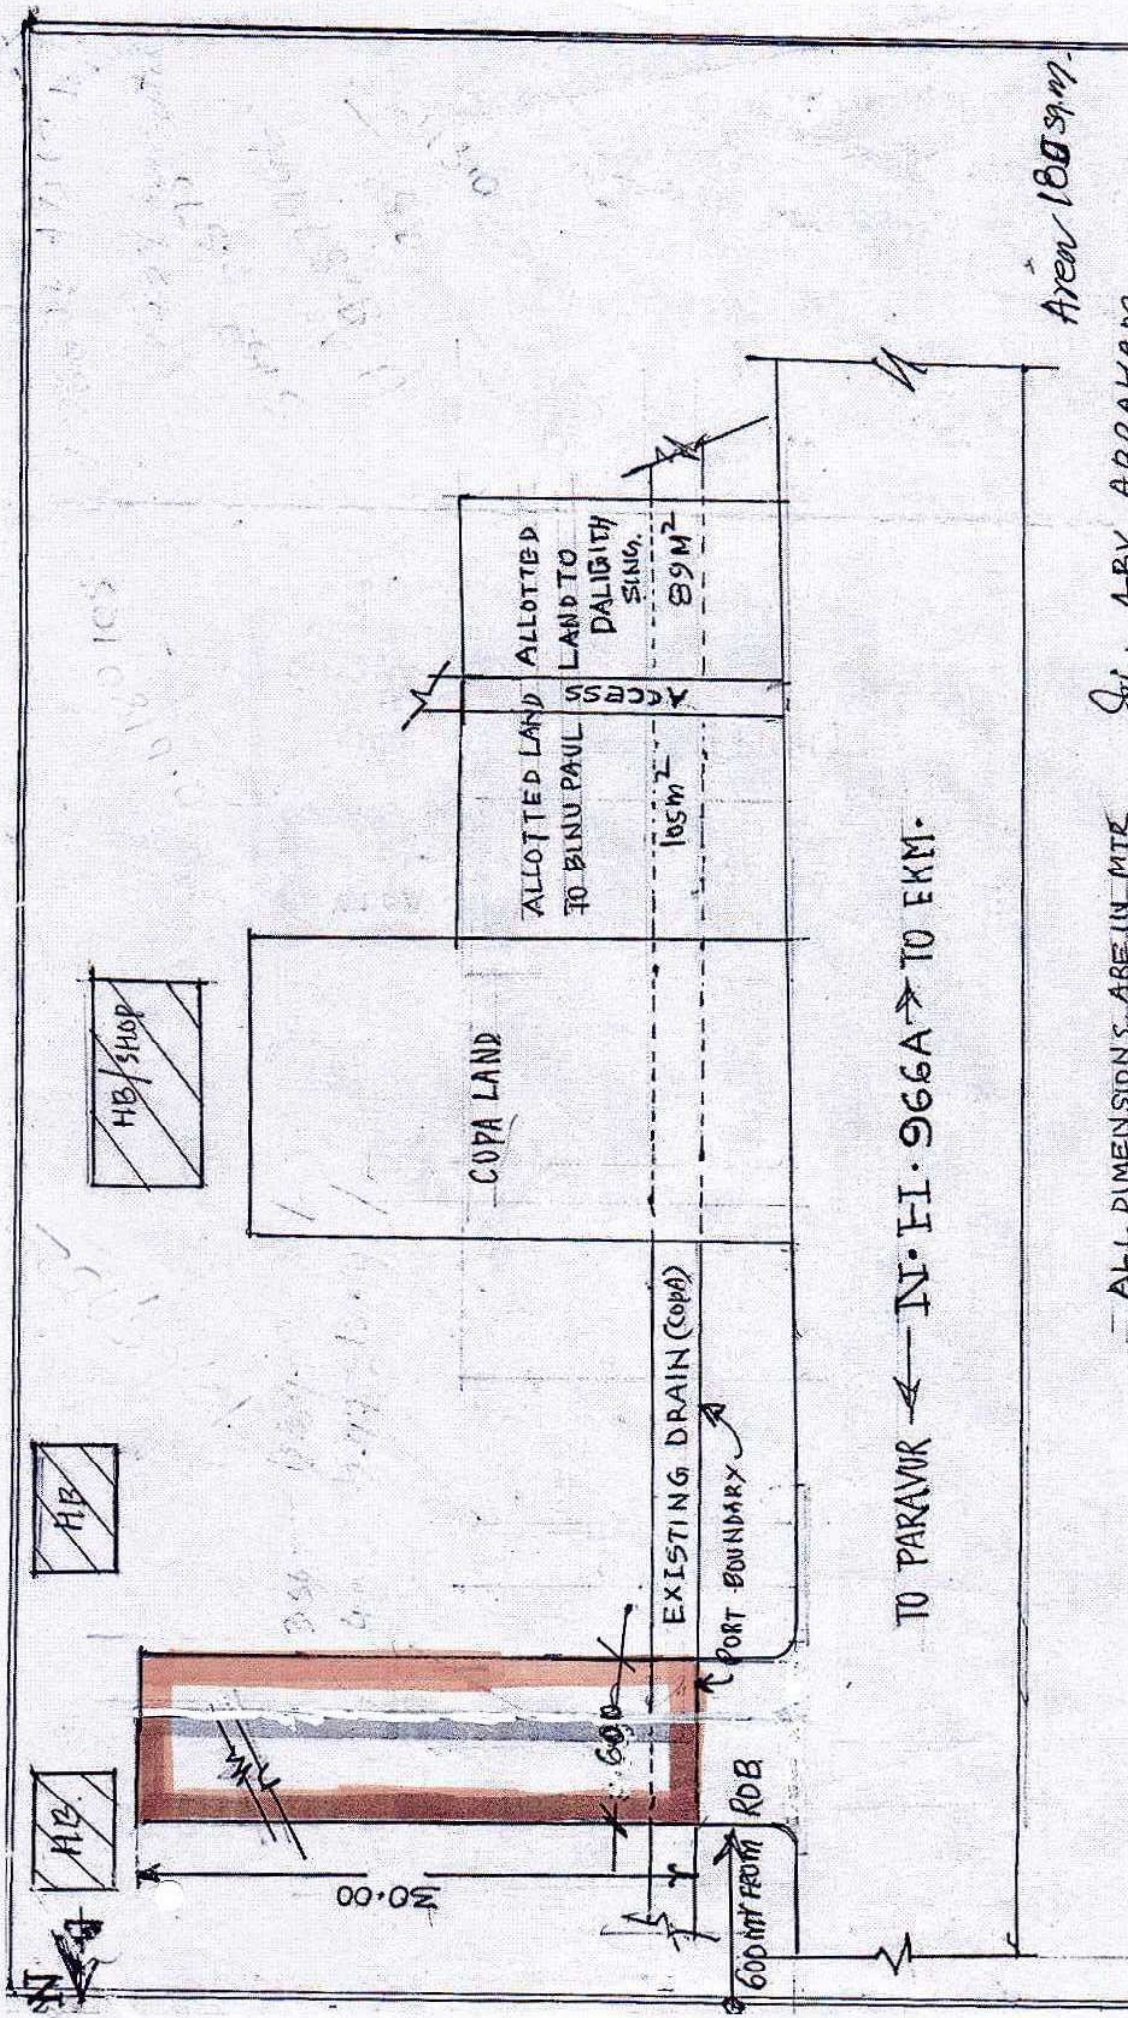

Area 180 sq. m.

Sri. ABY ABRAHAM

MADAMAKAL HOUSE

MULAVUKAD.

Phone: 8281096391 }

944 7200291}

ALL DIMENSIONS ARE IN MTR
SCALE 1:250

AREA 180 M²


TO PARAVUR ← N. FI. 966A → TO EKM.

~~28/4/20~~

NORTH

10x5

1320000

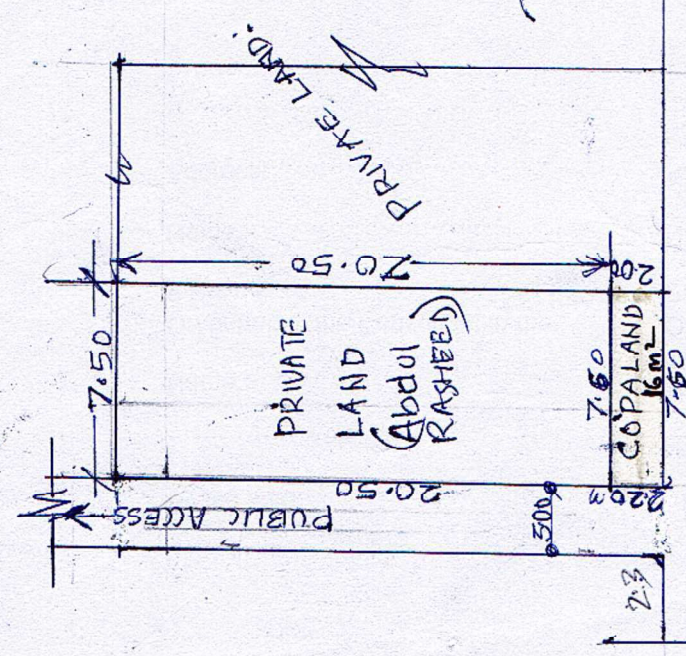

TALUK:
KANAYANOR
VILLAGE:
MULAVUKAD
Block NO: 2
R.S NO. 31/18
Part

BOLGATY
JUNCTION

NHAI 966A - SERVICE ROAD

COPA LAND 16M

ALL DIMENSIONS ARE IN MT.
SCALE 1:300

SKETCH SHOWING COPA LAND AT CONTAINER ROAD

MULAVUKAD.

10/10/2020
10/10/2020

Boundaries
North: - PRIVATE ACCESS
South: - PRIVATE LAND
East: - PRIVATE LAND
West: - NHAI 966A SRD

K-A-ABDUL RASHEED
KATTAKATH MULLATH HOUSE
SANTHIDURAM
VEMBALOUR, TRICHUR
680668
PHONE: 9846511607

SKETCH SHOWING THE COPA VACANT LAND TO OLIVER MENDOZ, PONNARIMANGALAM MULLICK



TOLL PLAZA, PONNARIMANGALAM

TO EKM.

SERVICE ROAD

TO PARAVOOR

10.80

EXISTING SHED

9.90 1.55 21.00

EXISTING HOTEL VELLAKKANDARI

PRIVATE LAND

AREA: 10.60

R.S. 174
2.27

Oliver Mendoz
Kallachanuri
Ponnammangalam
Mullick.

Mob. 9961317333

AREA: 78.41

ALL DIMENSIONS ARE IN MTS