



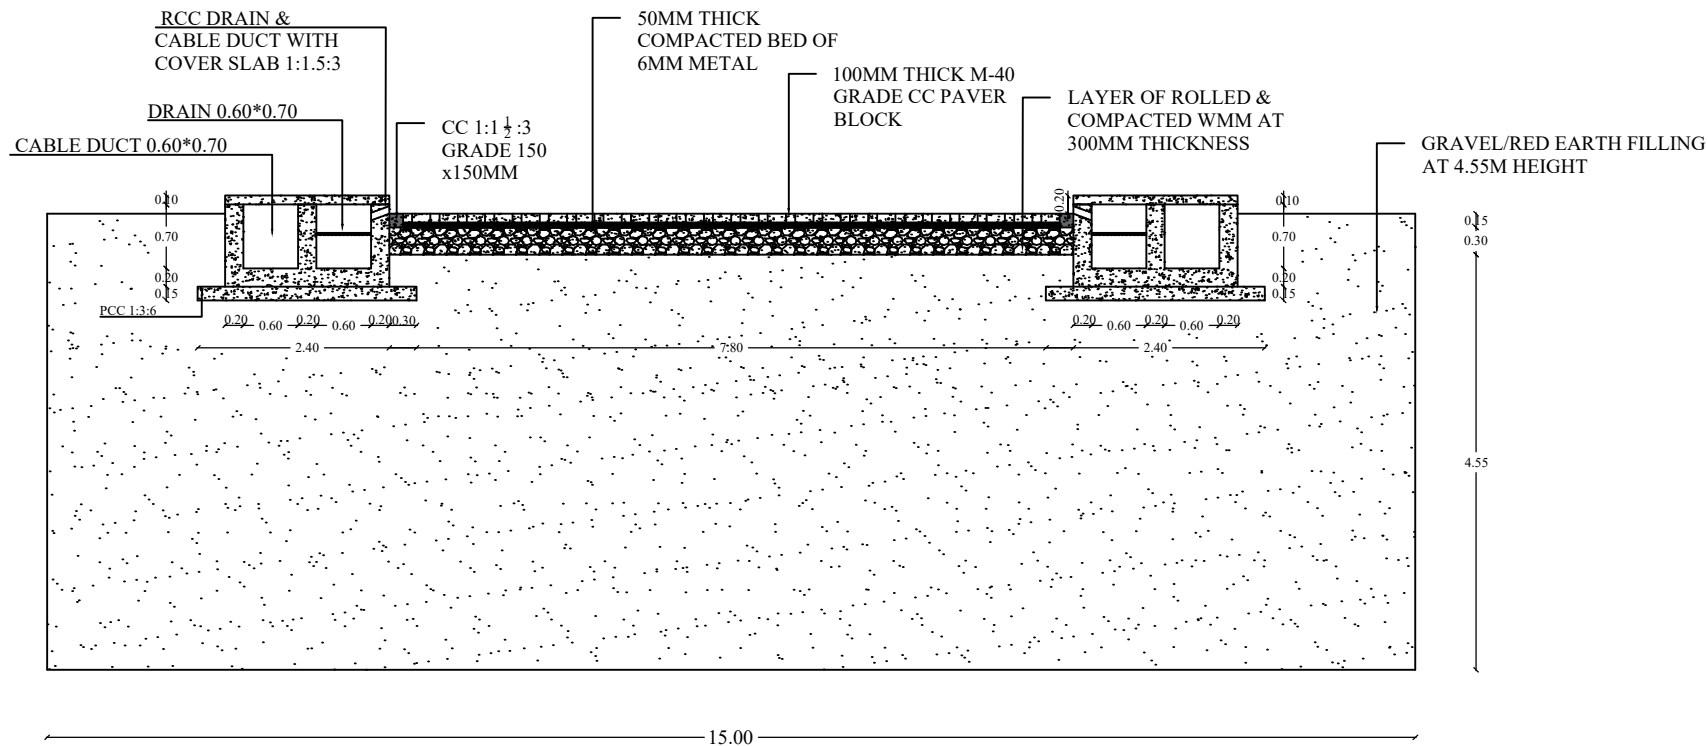

PROPOSED CONNECTION ROAD TO NH-966B WITH BOTH SIDE OPEN DRAIN SECTION

SCALE 1:75

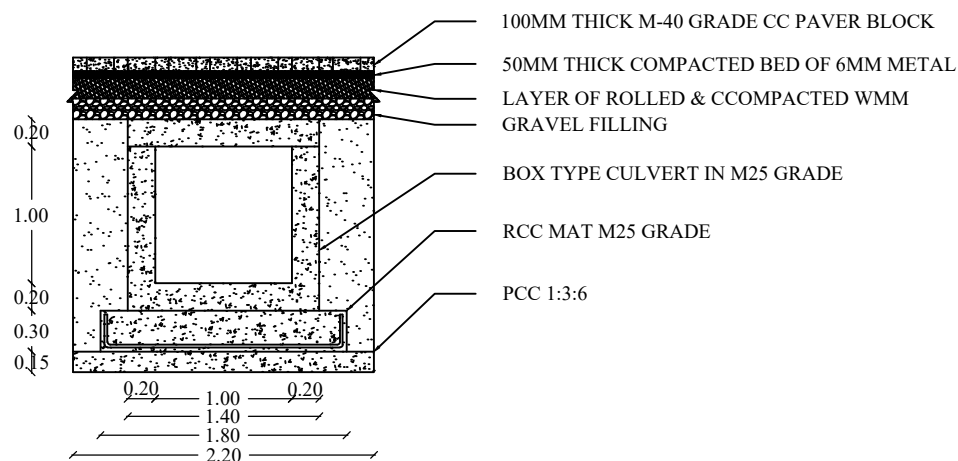

PROPOSED BOX TYPE CULVERT

SCALE 1:50

NOTES :-

1. ALL DIMENSIONS ARE IN METRES

NO.	DATE	REVISIONS	A.E.E.	E.E.	DY.CE-I



COCHIN PORT AUTHORITY

COCHIN - 682009

RE-SURFACING ROADS WITH CONCRETE
PAVER BLOCKS AT SOUTH END RECLAMATION
AREA AT WISLAND

PROPOSED CONNECTION ROAD TO NH-966B
WITH BOTH SIDE OPEN DRAIN WITH BOX
CULVERT

DESIGNED	
DRAWN	DIVYA
TRACED	
CHECKED	
A.E.E.	
E.E.	

SCALE	DRG. NO.	DATE	REV.	DY.CE-(I)
AS SHOWN	9789-04-2026	16-09-2026		C.E.