


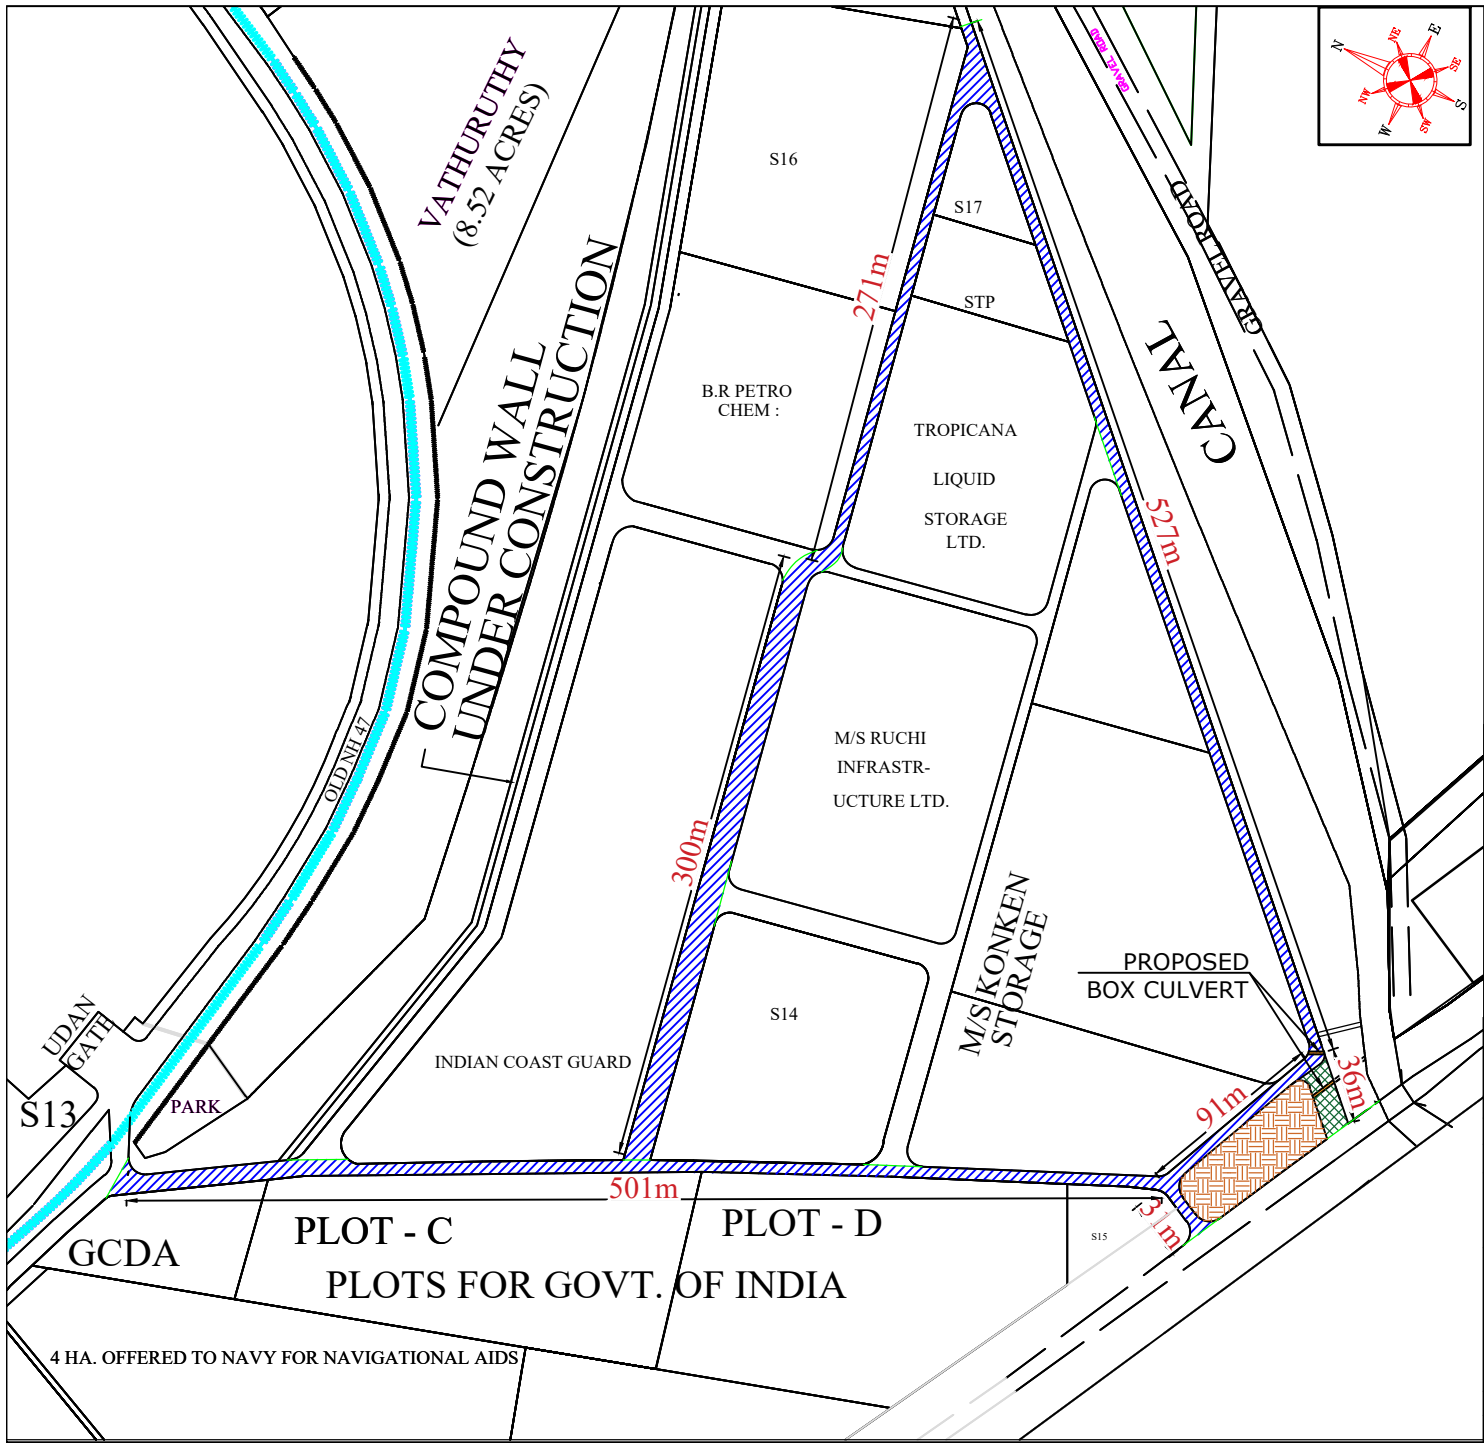

- PROPOSED BOX CULVERTS
- LAND TO BE DEVELOPED
- PROPOSED NEW ROAD WITH CONCRETE PAVER BLOCK
- ROADS TO BE RESURFACING WITH CONCRETE PAVER BLOCK

NOTES :-
1. ALL DIMENSIONS ARE IN METRES

NO.	DATE	REVISIONS	A.E.E.	E.E.	DY.CE-I



COCHIN PORT AUTHORITY
COCHIN - 682009

RE-SURFACING ROADS WITH CONCRETE PAVER BLOCKS AT SOUTH END RECLAMATION AREA AT W/ISLAND		DESIGNED	
LOCATION PLAN		DRAWN	DIVYA
		TRACED	
		CHECKED	
		A.E.E	
		E.E.	
SCALE	DRG. NO.	DATE	REV.
NTS	9789-01-2026	16-09-2026	