


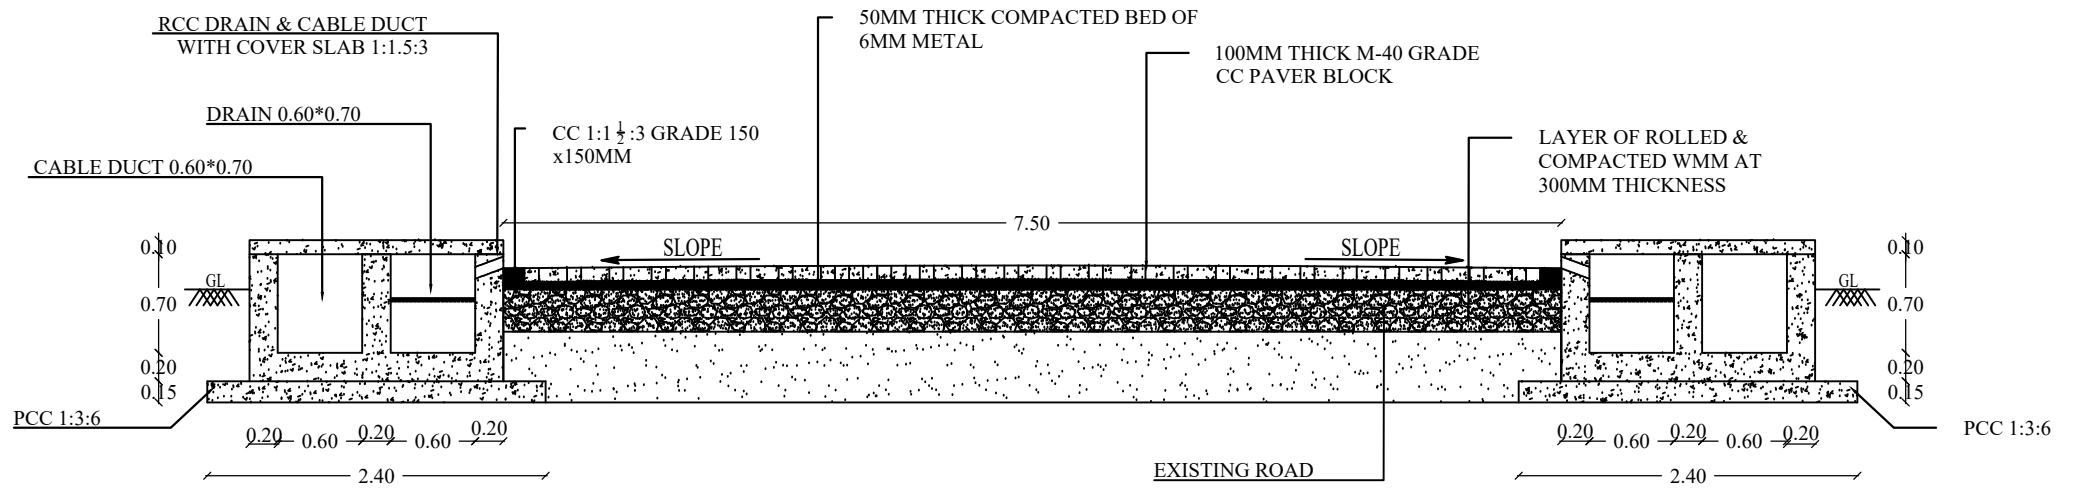

ROAD WITH BOTH SIDE DRAIN & CABLE DUCT SECTION

SCALE 1:50

NOTES :-

1. ALL DIMENSIONS ARE IN METRES

NO.	DATE	REVISIONS	A.E.E.	E.E.	DY.CE-I



COCHIN PORT AUTHORITY

COCHIN - 682009

RE-SURFACING ROADS WITH CONCRETE PAVER BLOCKS AT SOUTH END RECLAMATION AREA AT W/ISLAND				DESIGNED	
				DRAWN	DIVYA
				TRACED	
				CHECKED	
PROPOSED ROAD WITH BOTH SIDE DRAIN & CABLE DUCT				A.E.E.	
				E.E.	
SCALE	DRG. NO.	DATE	REV.	DY.CE-(I)	
AS SHOWN	9789-03-2026	16-09-2026		C.E.	