


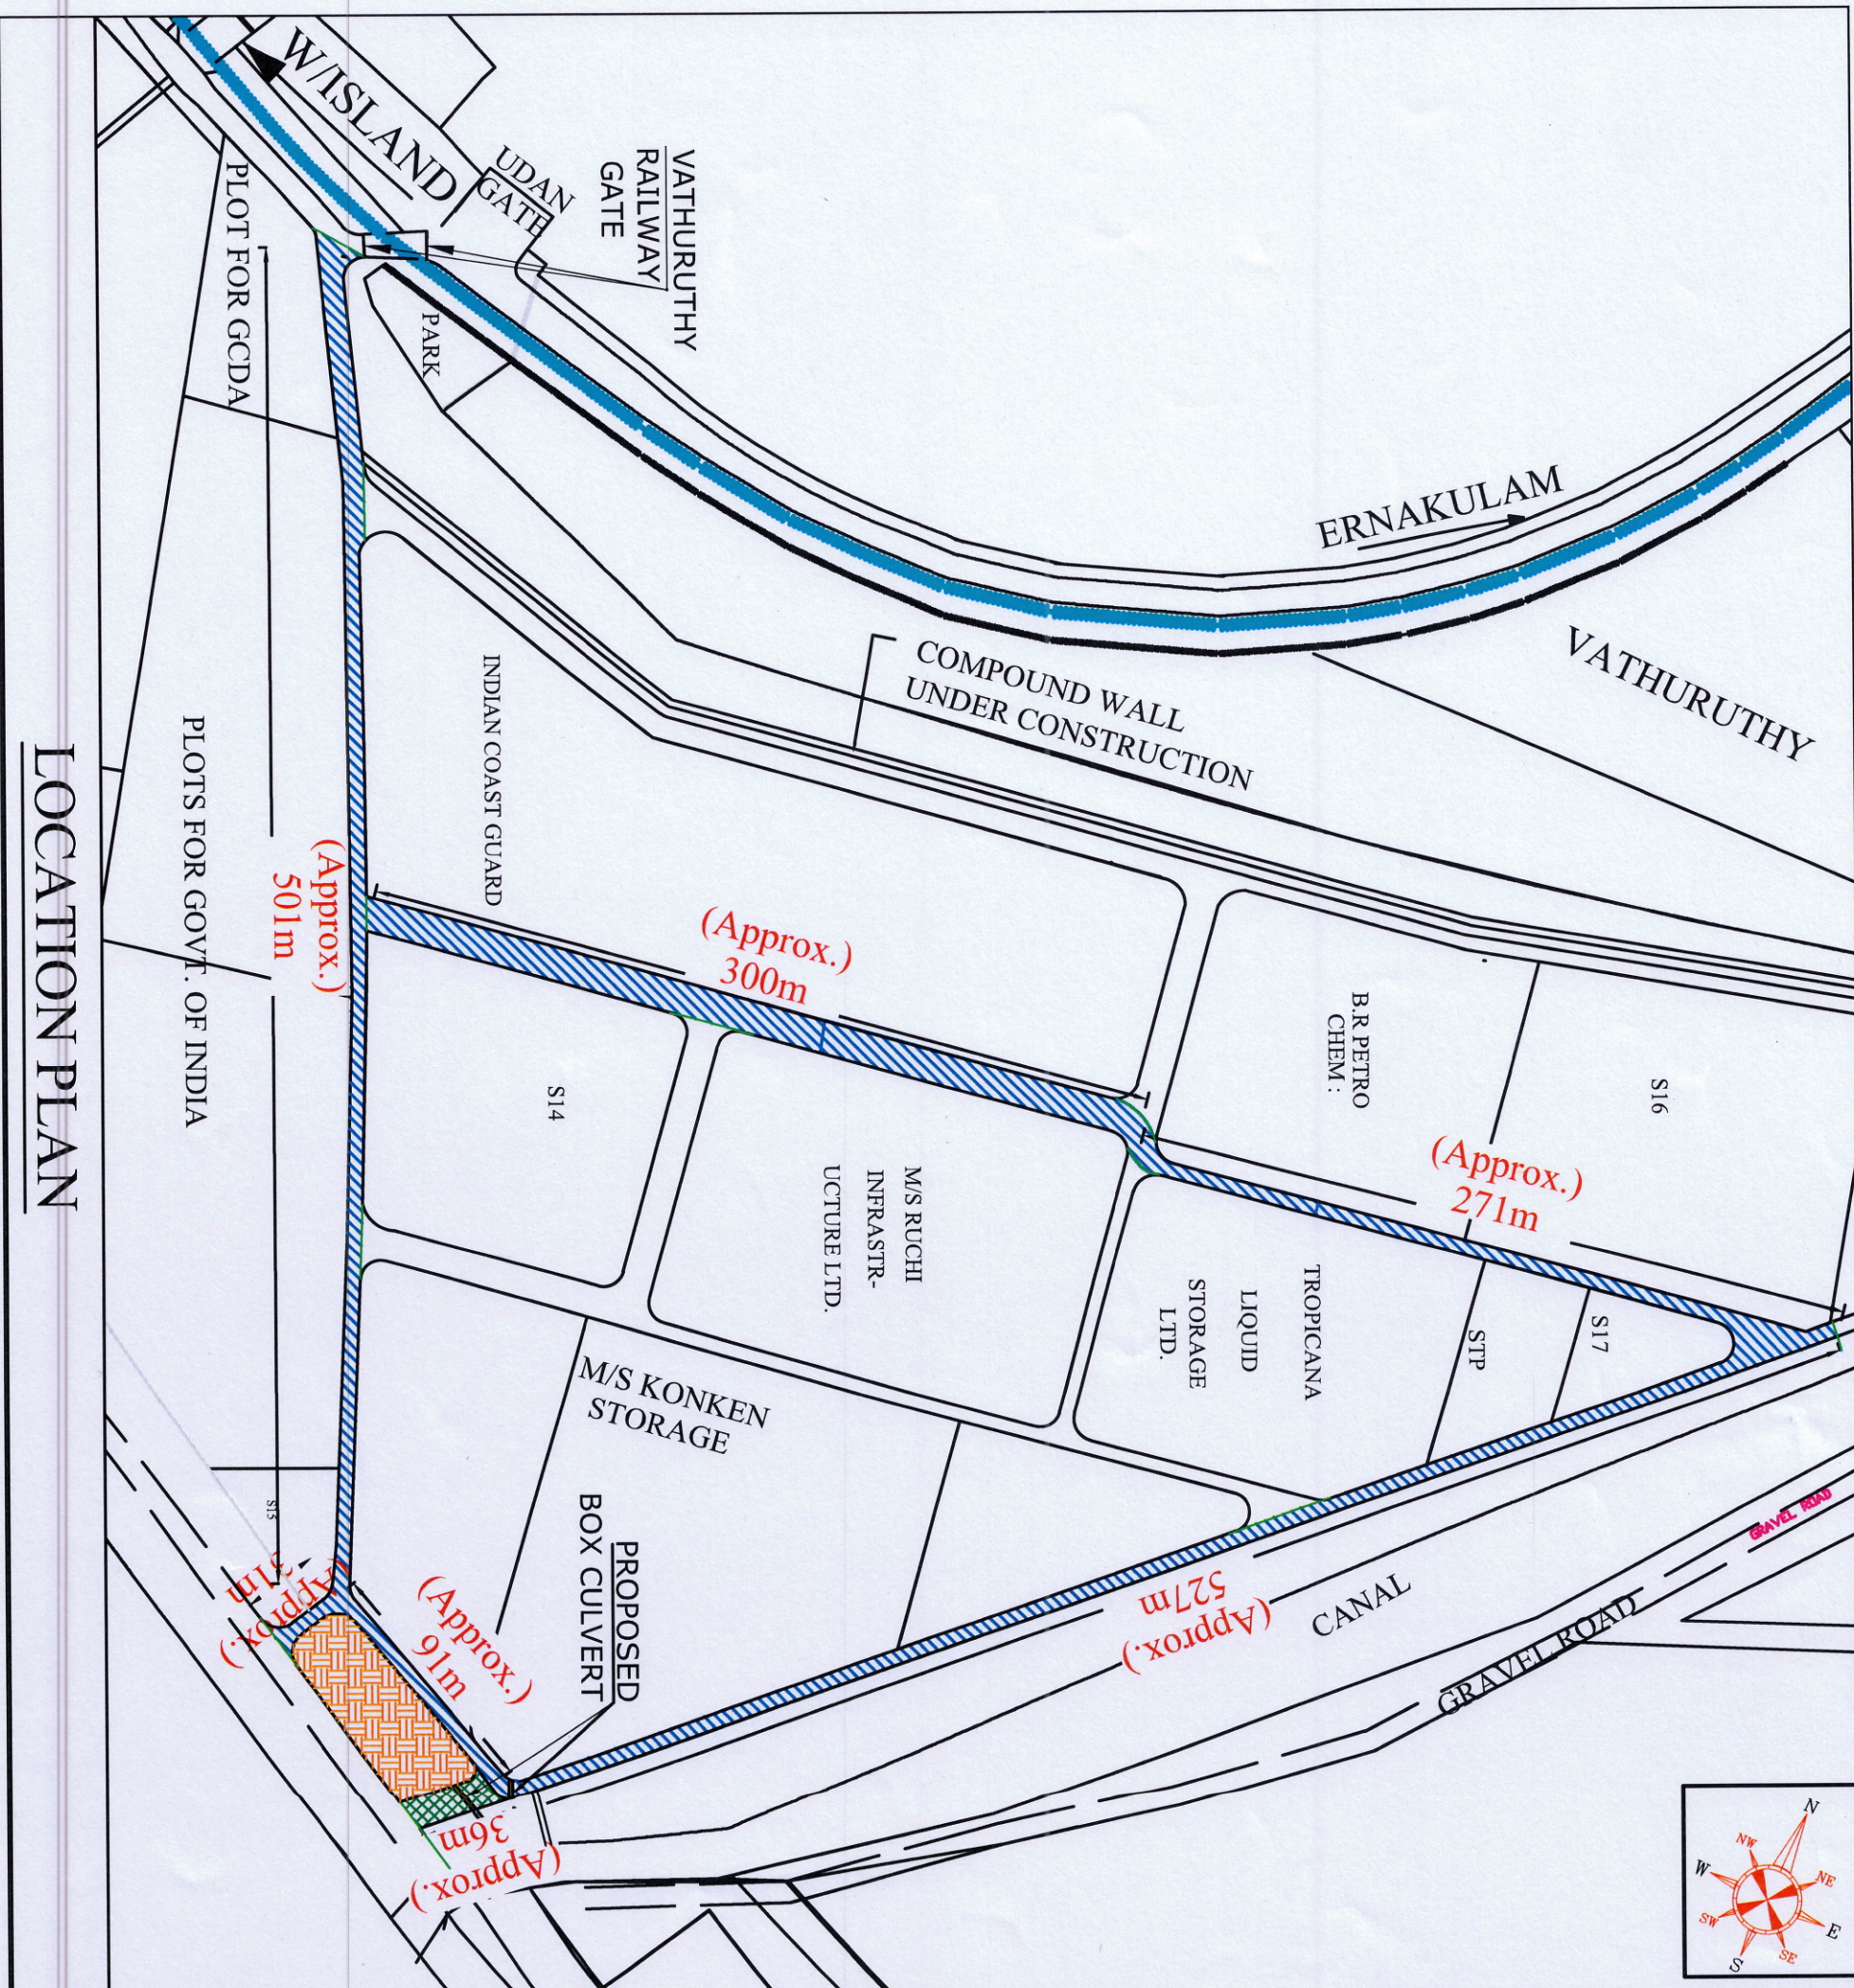

LOCATION PLAN

NOTES:-

1. ALL DIMENSIONS ARE IN METRES

LEGEND

- PROPOSED BOX CULVERTS
- LAND TO BE DEVELOPED
- PROPOSED NEW ROAD WITH CONCRETE PAVER BLOCK
- ROADS TO BE RESURFACED WITH CONCRETE PAVER BLOCKS

COCHIN PORT AUTHORITY

COCHIN - 682009

RECONSTRUCTION OF ROADS WITH CC PAVER BLOCKS AND CONSTRUCTION OF RCC DRAINS AT SER AREA OF W/ISLAND

LOCATION PLAN OF RECONSTRUCTION OF ROAD

NO.	DATE	REVISIONS	A.E.	E.E.	DY/CE-I

SCALE: DRG. NO. DATE REV. DY/CE-I C.E.

NTS 9789-01-2026 16-09-2026 0

DESIGNED: DRAWN: DIVYA TRACED: CHECKED: A.E. E.E. DY/CE-I C.E.



INDIAN
MARITIME
UNIVERSITY

LOCATION PLAN

PROPOSED NEW ROAD

NOTES :-

1. ALL DIMENSIONS ARE IN METRES

NO.	DATE	REVISIONS	A.E.E.	E.E.	DY.CE-I



COCHIN PORT AUTHORITY


COCHIN - 682009

DESIGNED	DRAWN	DIVYA

LOCATION PLAN OF NEW ROADS

CHECKED	A.E.E.

SCALE	DRG. NO.	DATE	REV.	DY.CE-(I)	C.E.
NTS	9789-02-2026	16-09-2026	0		

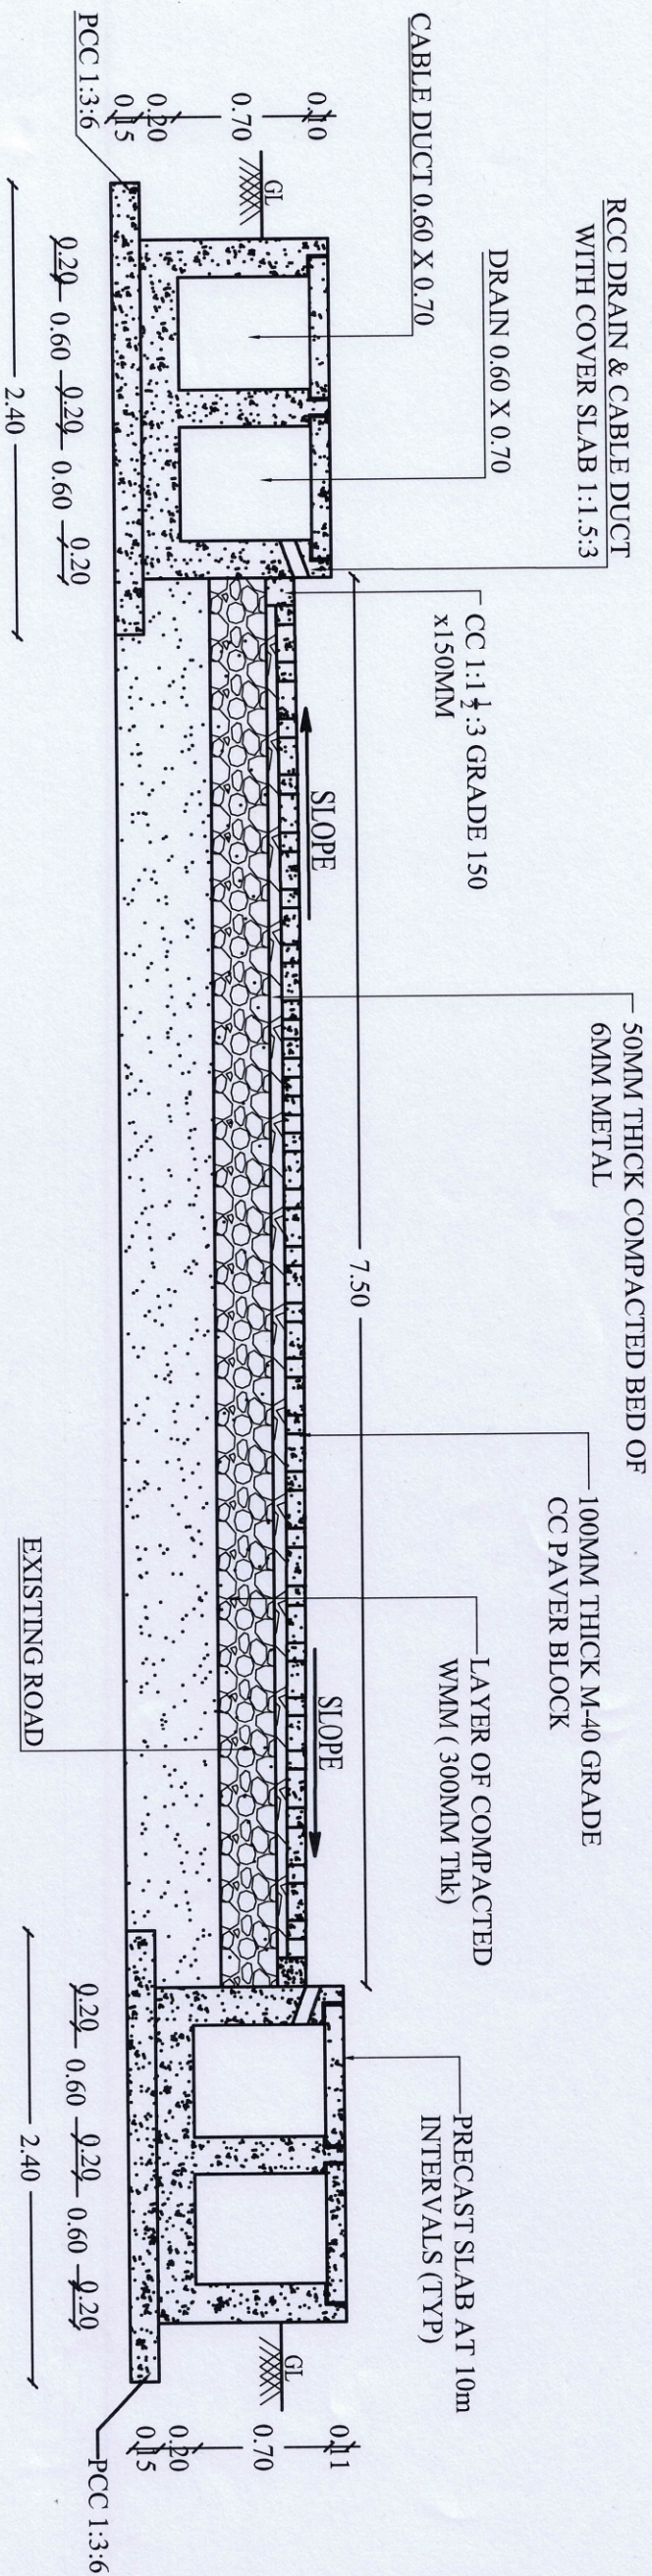

CROSS SECTION OF OTHER ROADS

SCALE 1:50


NOTES:-
1. ALL DIMENSIONS ARE IN METRES

NO.	DATE	REVISIONS	A.E.E.	E.E.	DY.CE-I

COCHIN PORT AUTHORITY
COCHIN - 682009

RECONSTRUCTION OF ROADS WITH CC PAVEMENT BLOCKS AND CONSTRUCTION OF RCC DRAINS AT SER AREA OF W/ISLAND	DESIGNED	
	DRAWN	DIVYA
	TRACED	
	CHECKED	
	A.E.	
	E.E.	


SCALE	DRG. NO.	DATE	REV.	DY.CE-I	C.E.
AS SHOWN	9789-03-2026	16-09-2026	0		

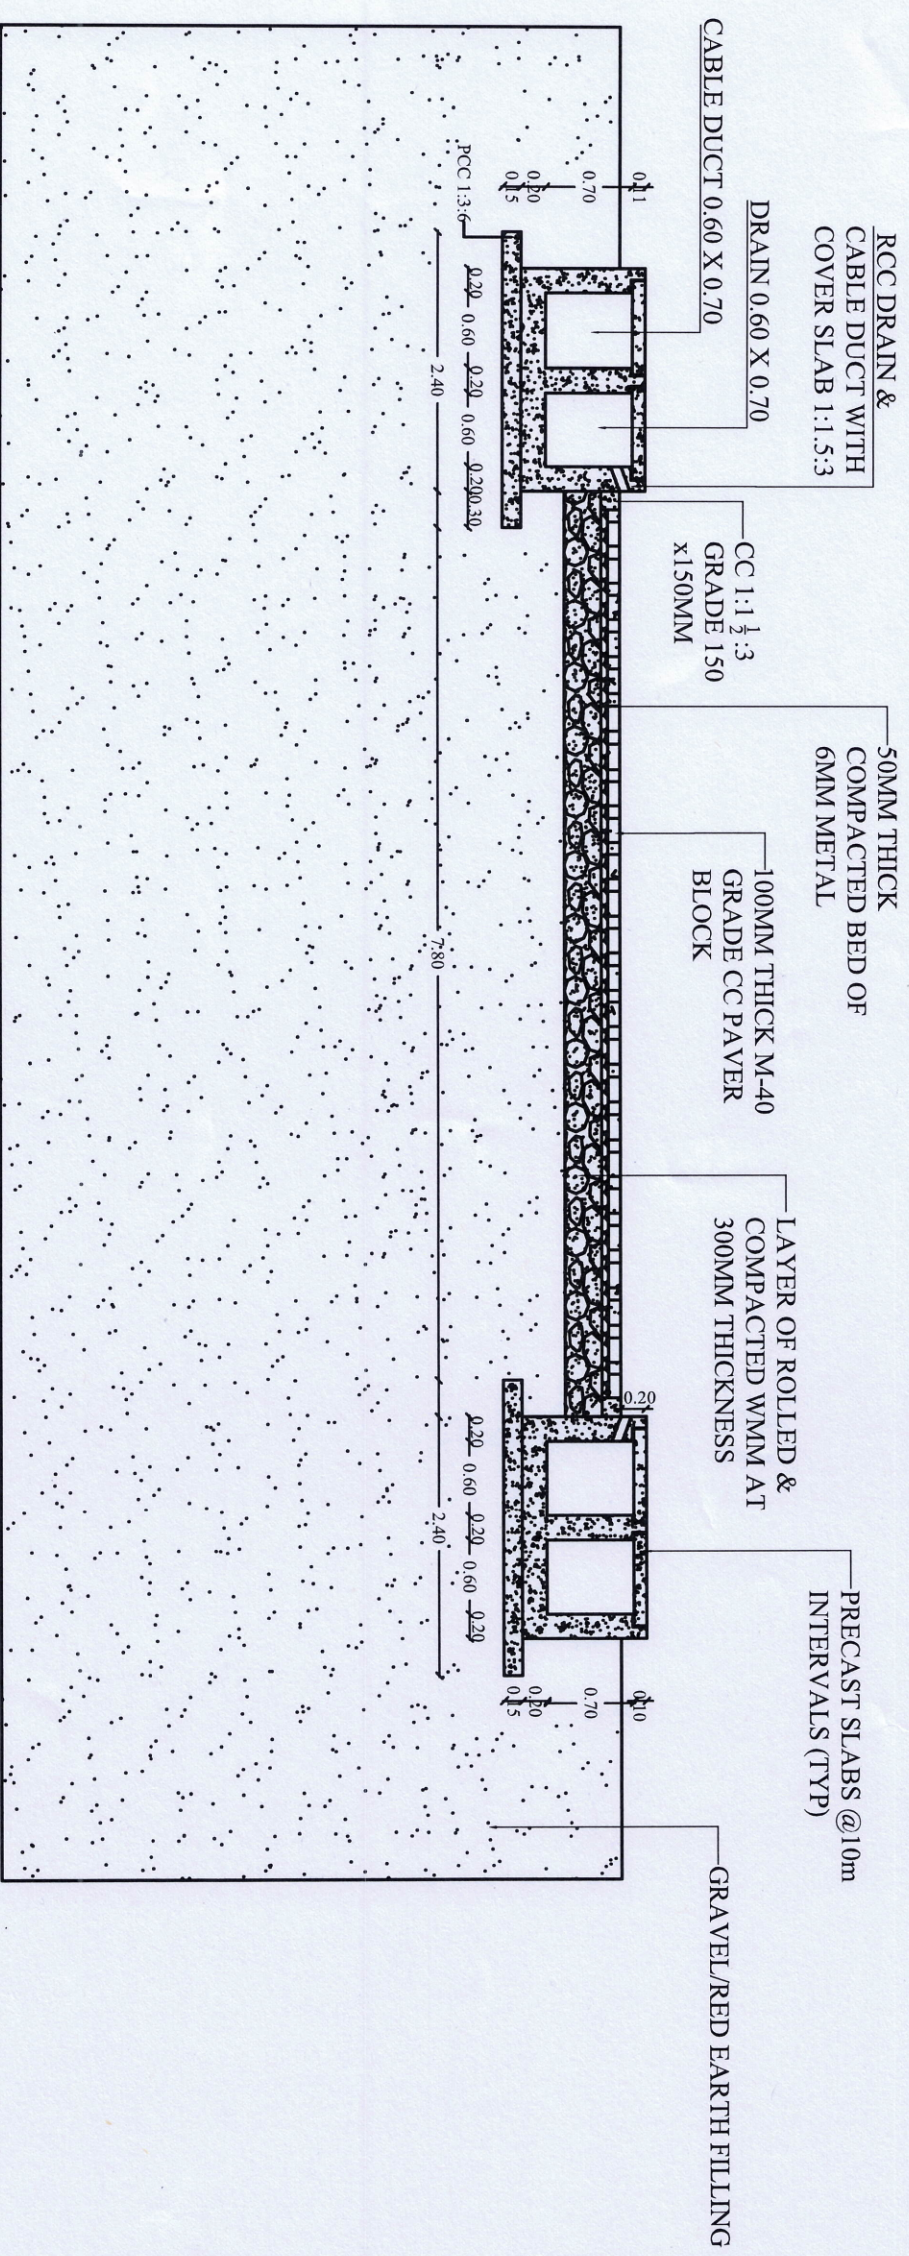

-15.00 (Approx.)

CROSS SECTION OF NEW ROAD FROM EXISTING
ROAD TO NH -996B

SCALE 1:75

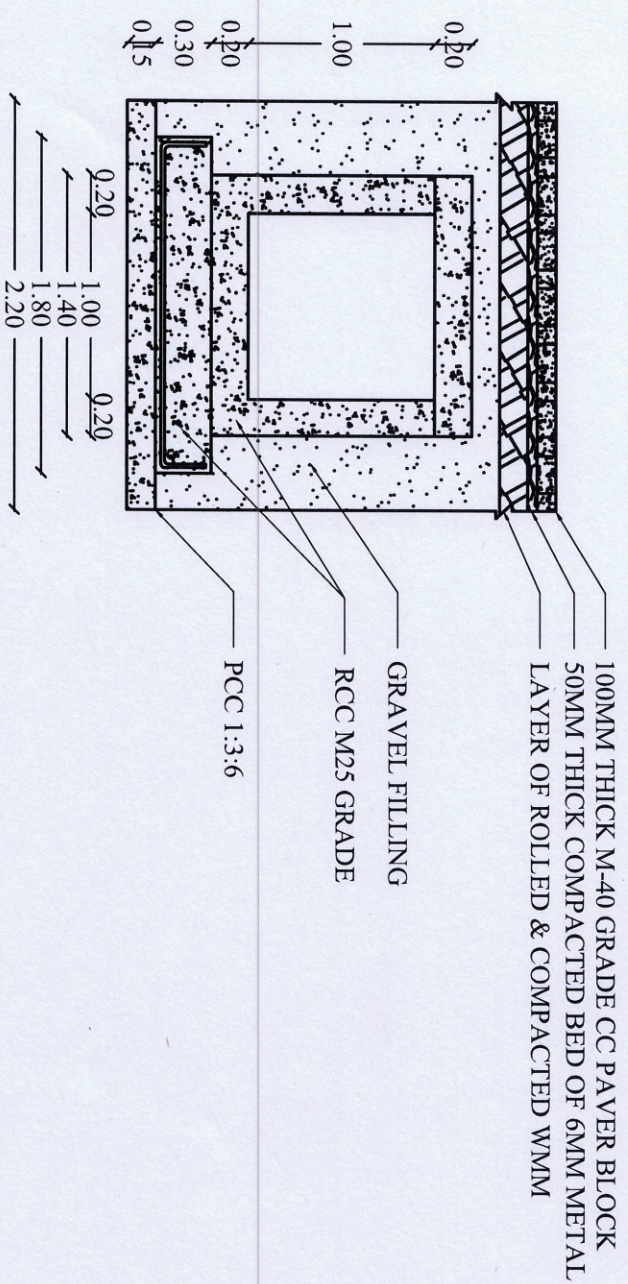

DETAILS OF BOX TYPE CULVERT

SCALE 1:50

NOTES :-

1. ALL DIMENSIONS ARE IN METRES

NO.	DATE	REVISIONS	A.E./E.	E.E.	DY./CE-I

COCHIN PORT AUTHORITY

COCHIN - 682009

RECONSTRUCTION OF ROADS WITH CC PAYER BLOCKS AND CONSTRUCTION OF RCC DRAINS AT SER AREA OF W/ISLAND CROSS SECTION OF NEW ROAD FROM EXISTING ROAD TO NH 9668 AND BOX CULVERT	<table style="width: 100%; border-collapse: collapse;"> <tr> <td style="width: 33%;">DESIGNED</td> <td style="width: 33%;">DRAWN</td> <td style="width: 33%;">DIVYA</td> </tr> <tr> <td>TRACED</td> <td> </td> <td> </td> </tr> <tr> <td>CHECKED</td> <td> </td> <td> </td> </tr> <tr> <td>A.E.</td> <td> </td> <td> </td> </tr> <tr> <td>E.E.</td> <td> </td> <td> </td> </tr> <tr> <td>DY./CE-(I)</td> <td> </td> <td> </td> </tr> <tr> <td>C.E.</td> <td> </td> <td> </td> </tr> </table>	DESIGNED	DRAWN	DIVYA	TRACED			CHECKED			A.E.			E.E.			DY./CE-(I)			C.E.		
DESIGNED	DRAWN	DIVYA																				
TRACED																						
CHECKED																						
A.E.																						
E.E.																						
DY./CE-(I)																						
C.E.																						

SCALE	DRG. NO.	DATE	REV.
AS SHOWN	97/89-04-2026	16-09-2026	0

(Signature)