
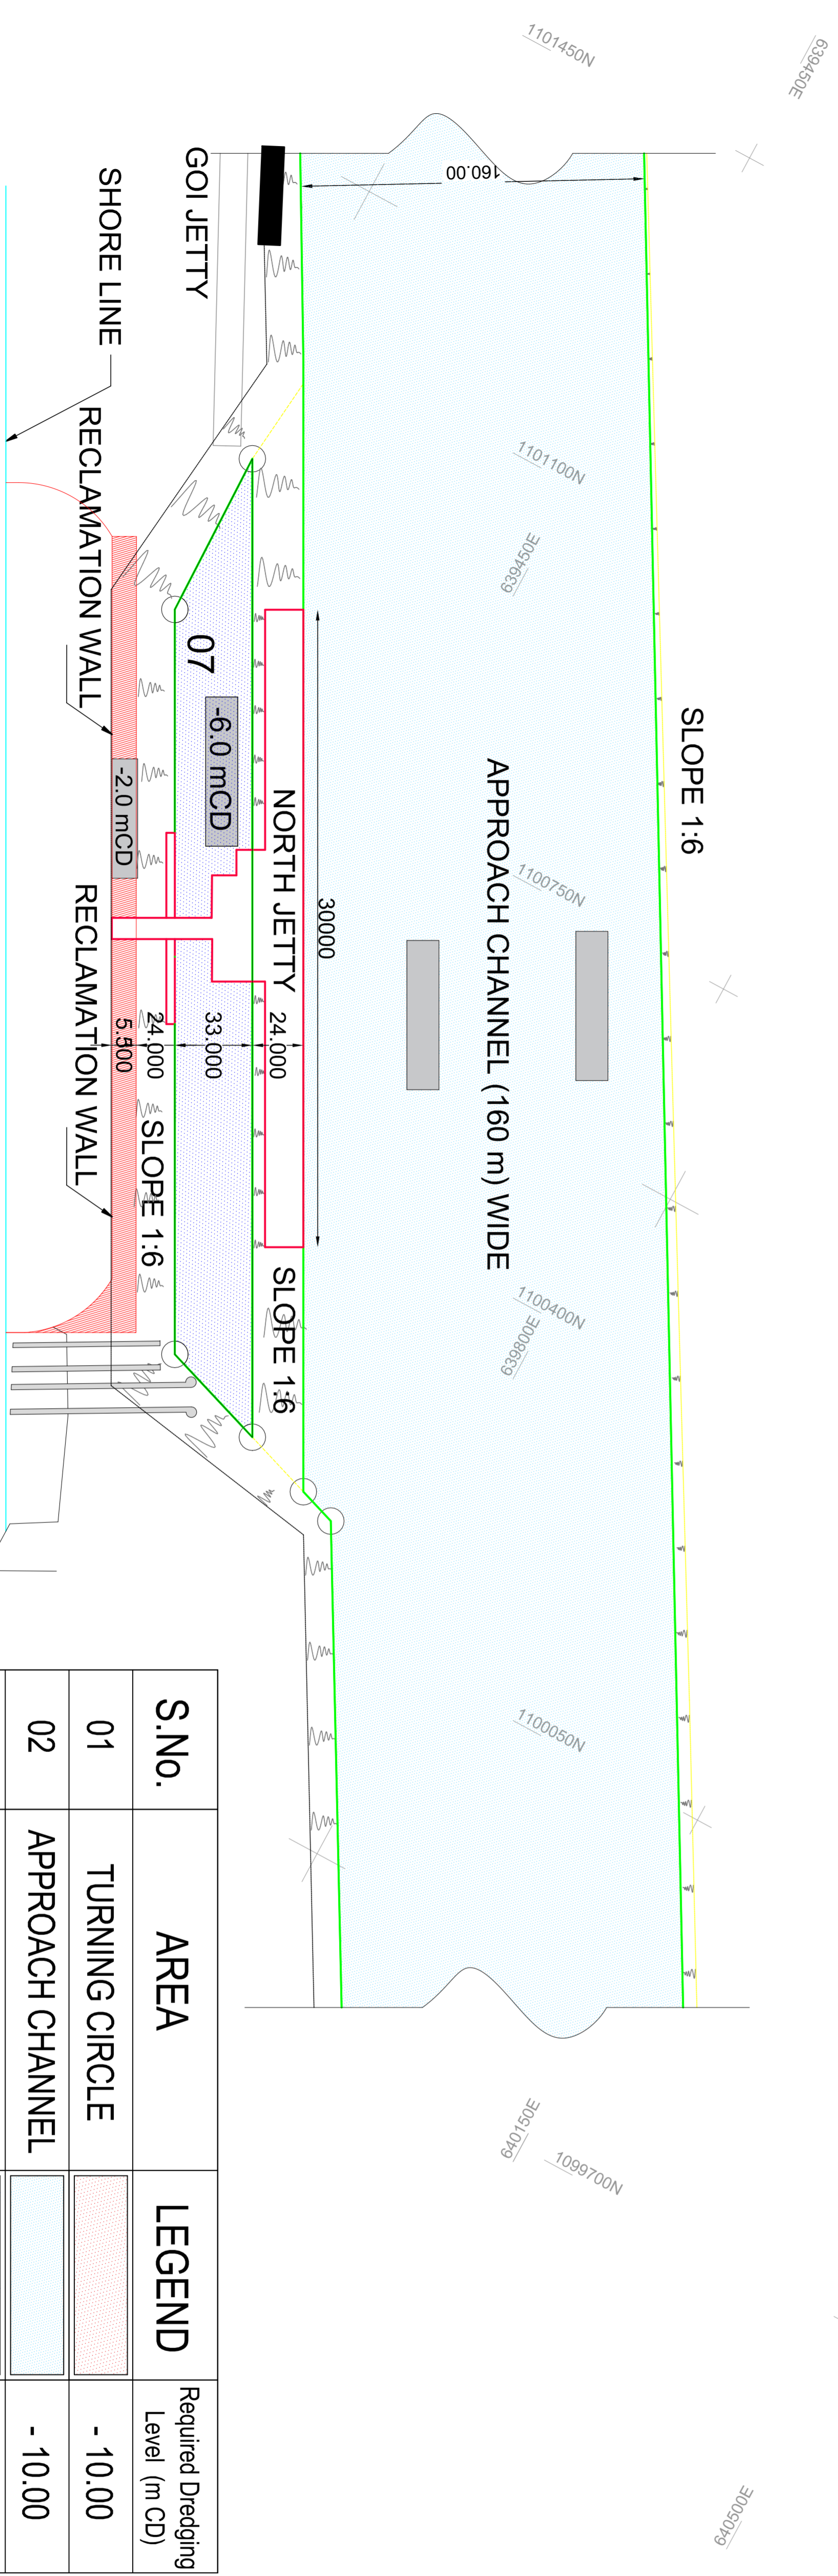


APPENDIX - IV

NOTES:

1. ALL LEVELS ARE IN METERS AND WITH RESPECT TO CHART DATUM.
2. ALL DIMENSION ARE IN METERS.
3. ALL COORDINATES GIVEN IN METERS RELATING TO UTM PROJECTION, SPHEROID WGS 84.

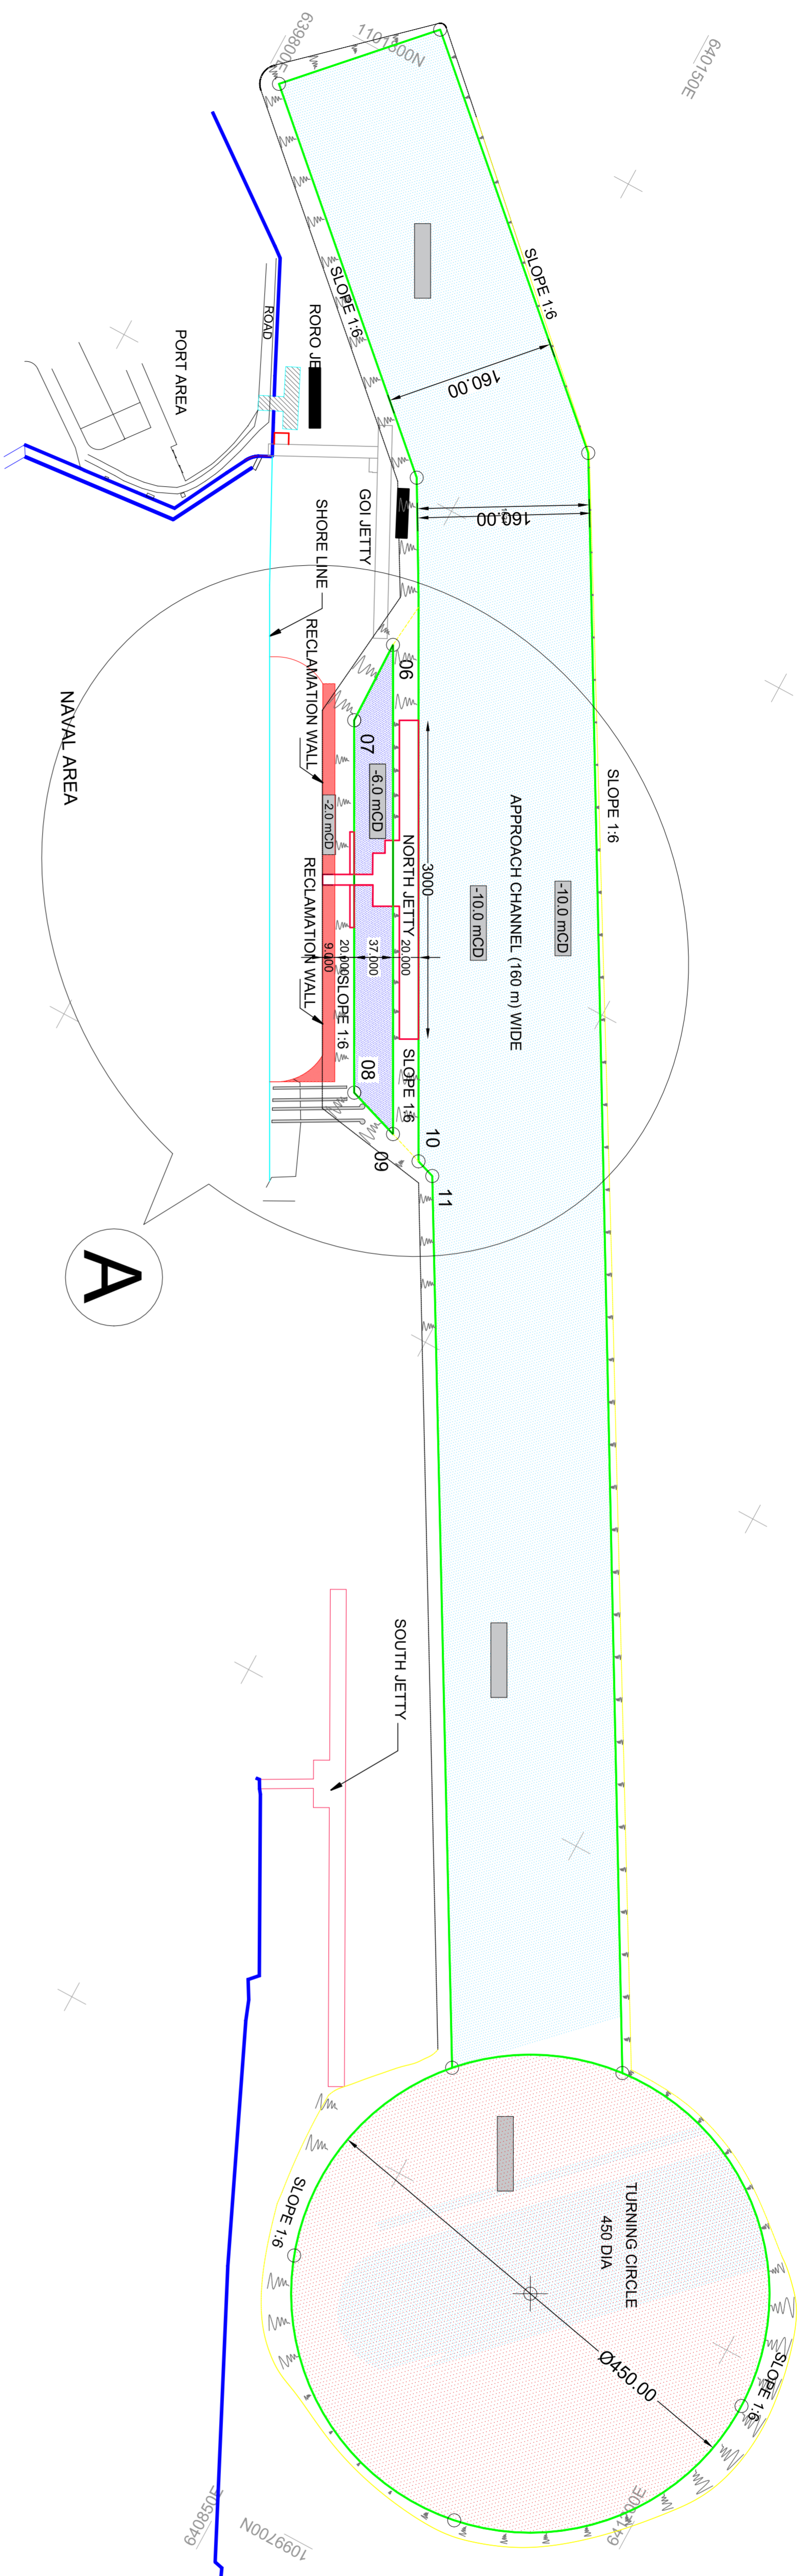

DETAIL - A

S.No.	AREA	LEGEND	Required Dredging Level (m CD)
01	TURNING CIRCLE		- 10.00
02	APPROACH CHANNEL		- 10.00
03	LEE SIDE OF NORTH JETTY		- 06.00
04	NEAR RECLAMATION WALL		- 02.00

COORDINATES

POINTS	EASTING	NORTHING
01	640989.772	1100232.813
02	640237.123	1101559.435
03	639925.288	1101843.876
04	639816.104	1101726.914
05	640106.233	1101462.273
06	640161.350	1101313.211
07	640162.917	1101233.473
08	640329.457	1100924.978
09	640380.100	1100908.003
10	640413.400	1100896.842
11	640431.331	1100890.831
12	640846.487	1100161.090
14	641012.242	1100008.938
15	640799.718	1099935.054
16	641050.554	1099787.224
17	641237.238	1100010.273

PROJECT:

RE - CONSTRUCTION OF NORTH JETTY AT NAVAL BASE, KOCHI ON EPC CONTRAT BASIS.

DRAWING TITLE:

DREDGING LAYOUT AT NORTH JETTY