
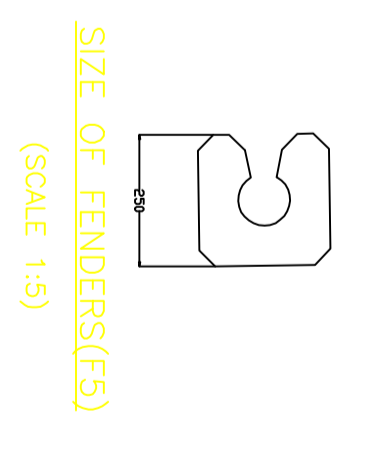
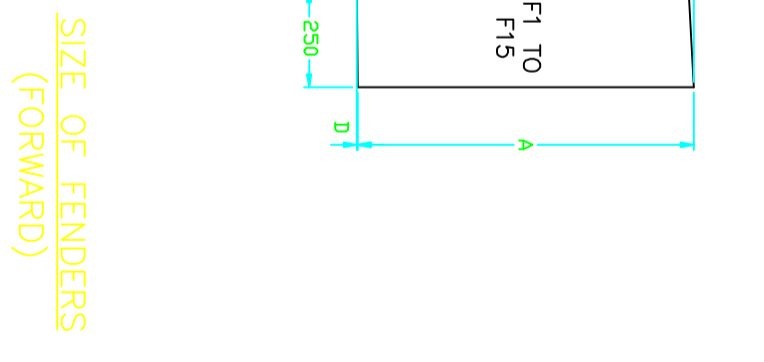
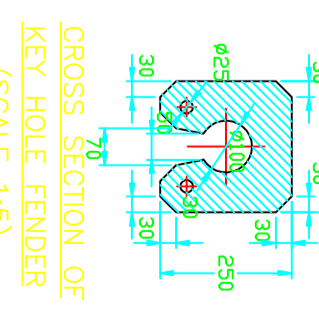
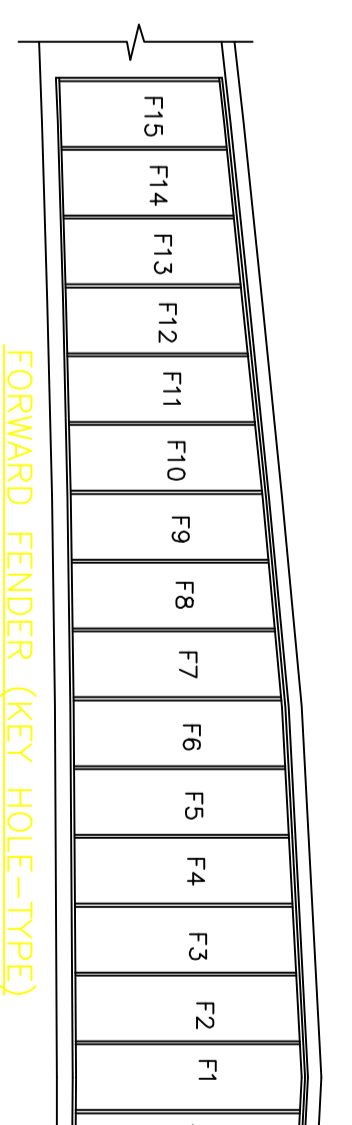
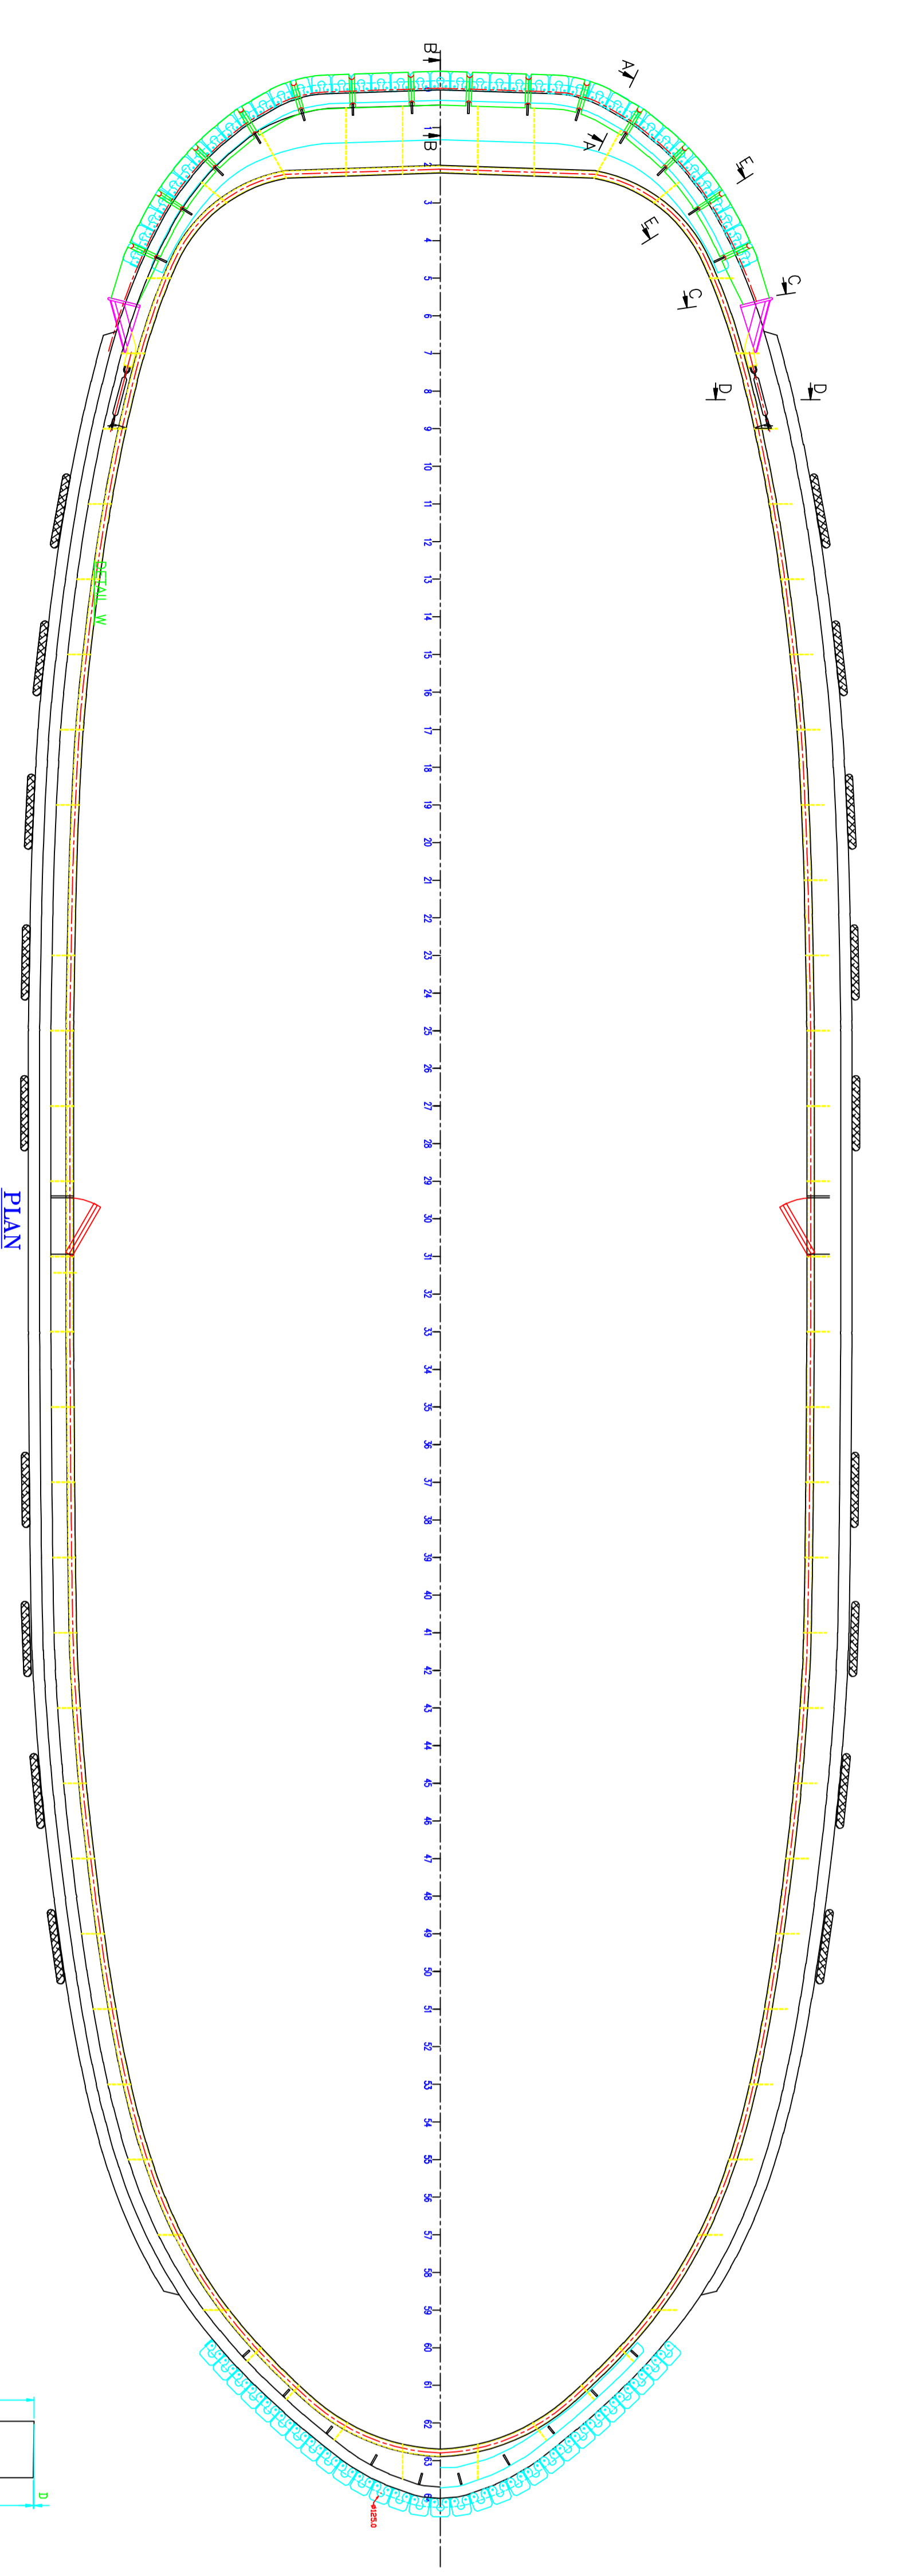


CLASS NOTATION AND FLAG	CLASS NOTATION AUTHORITY	CLASS ID No	ROLE BOOK IN ACTION







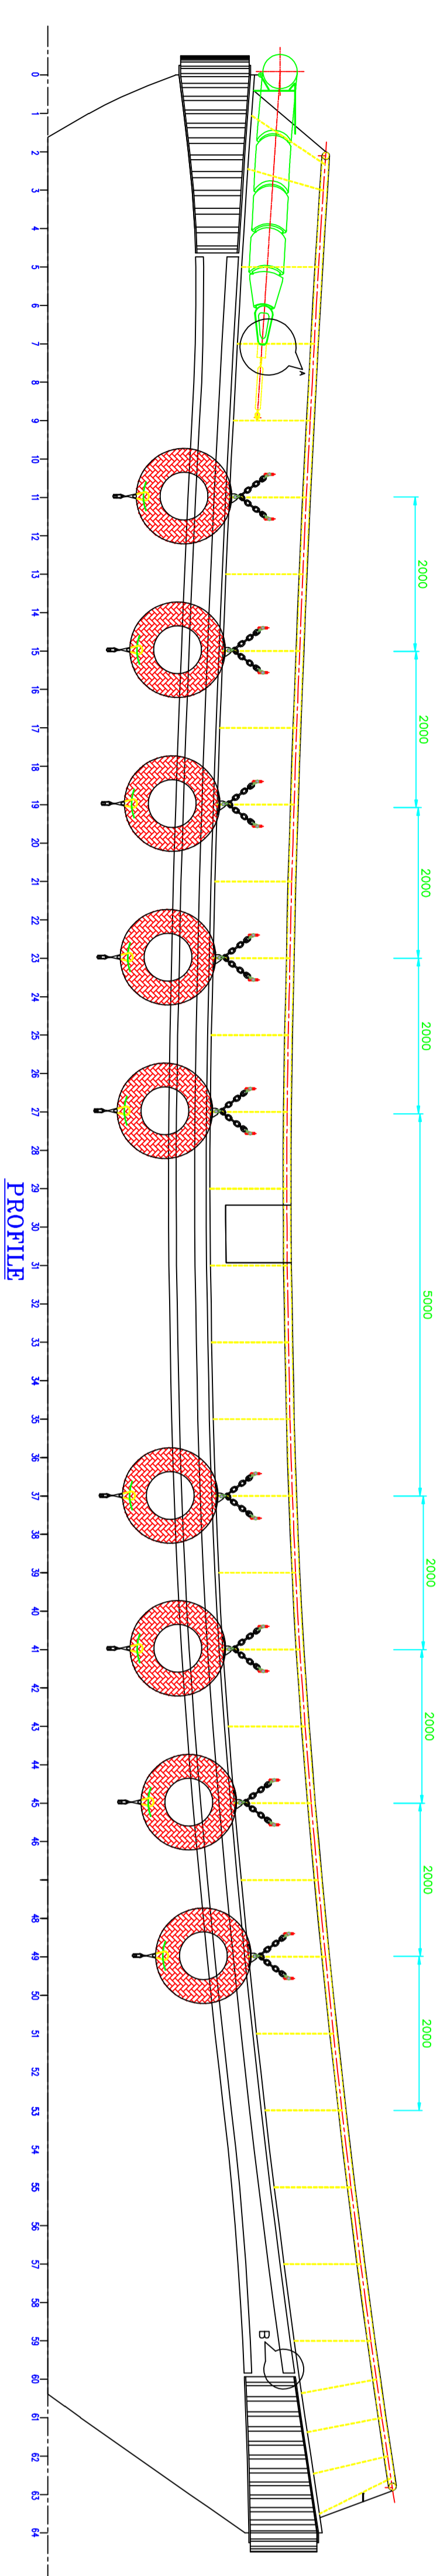


S.NO.	DESCRIPTION	SIZE
1)	FENDER (F1)	2938 MM
2)	FENDER (F2)	6920 MM
3)	FENDER (F3)	2938 MM

S.L. NO.	A	B	C	D
F1	850	850	13	2
F2	850	850	13	2
S.NO.	DESCRIPTION	SIZE	MATERIAL	NOS
1)	FLAT BAR	125X12	MS	233 NO
2)	PIPE	DN 76X2.75 THK	MS	
3)	PIPE	DN 152X4.75 THK	MS	
4)	SHORT LINK CHAIN	DN 13 MM	MS GALV	25
5)	SHOULDER	-	MS GALV	25
6)	SHOULDER	DN 16 MM	MS	20
7)	WINK BOLT	M24	MS	68
8)	UPPER & LOWER RETURNING PLATE	10MM	MS	68X2
9)	PIPE	Ø114X4.11	MS	25
10)	TYRE FENDER	Ø100 MM X 1 W	NEOPRENE	18
11)	FLAT BAR B/W FENDER	10 mm THK	MS	

S.L. NO.	A	B	C	D
A1	880	880	-	4
A2	870	862	6	4
A3	870	862	6	4
A4	882	853	6	4
A5	882	843	6	4
A6	843	834	6	4
A7	834	825	6	4
A8	824	815	6	4
A9	815	806	6	4
A10	806	797	6	4
A11	796	786	6	4
A12	786	776	6	4
A13	776	766	6	4
A14	766	756	6	4
A15	756	746	6	4
A16	746	736	6	4
A17	736	726	6	4
A18	726	716	6	4
A19	716	706	6	4
A20	706	696	6	4

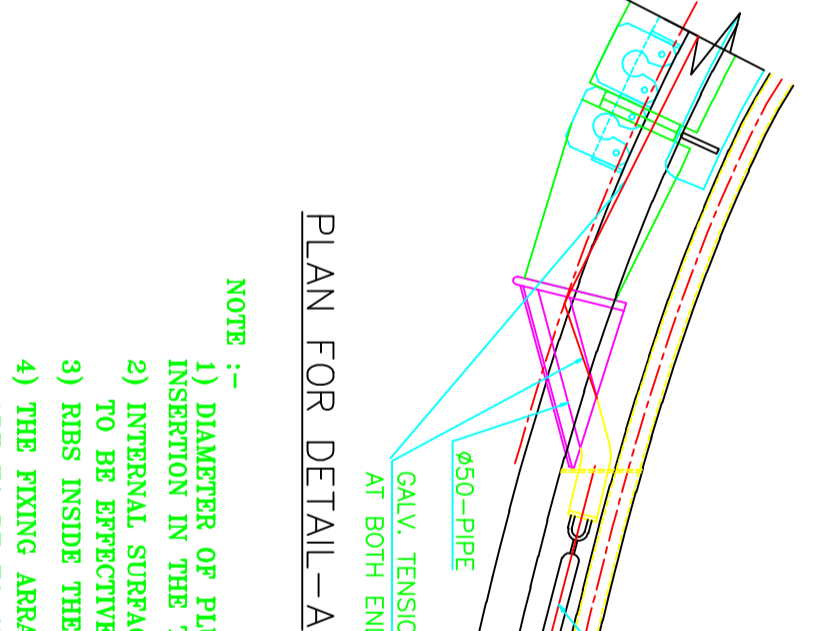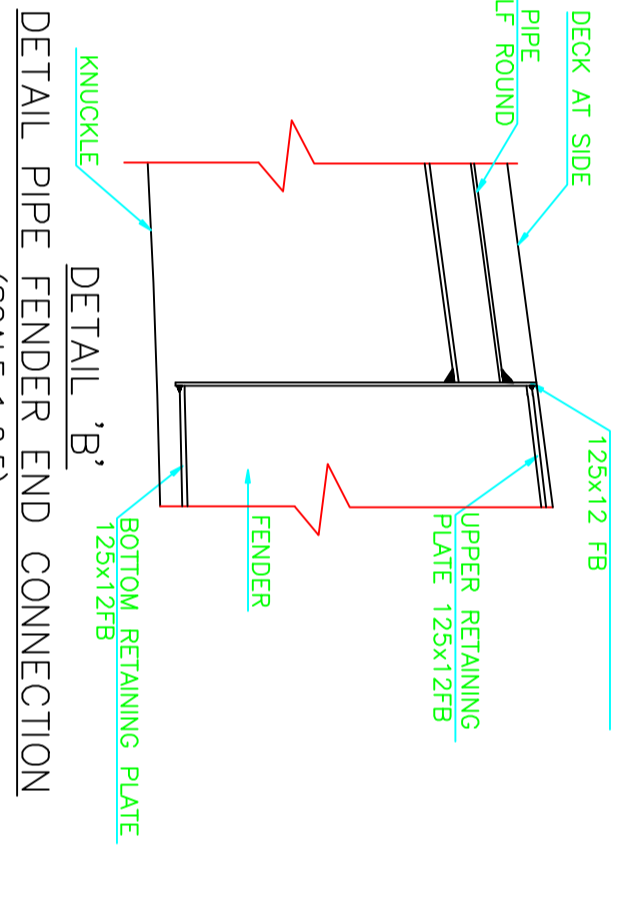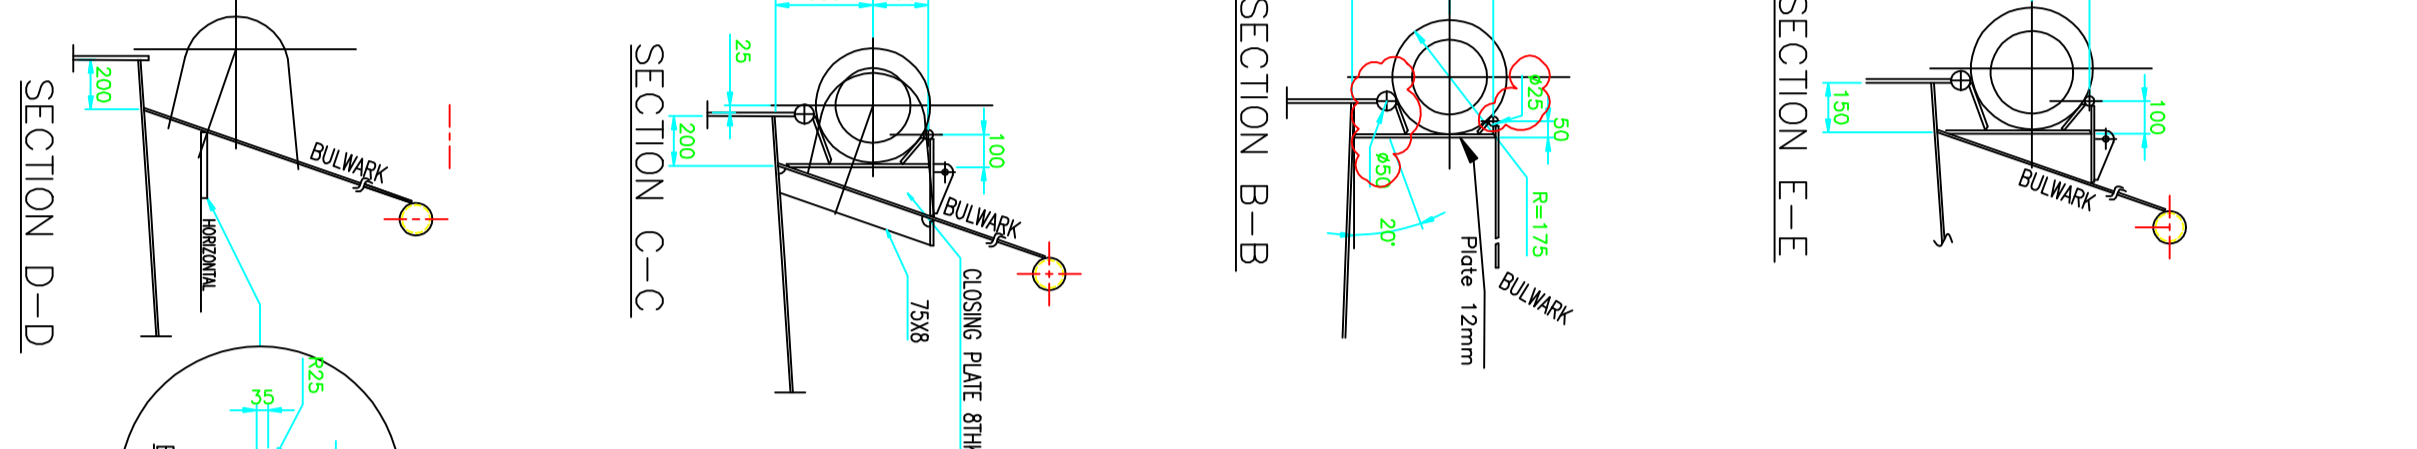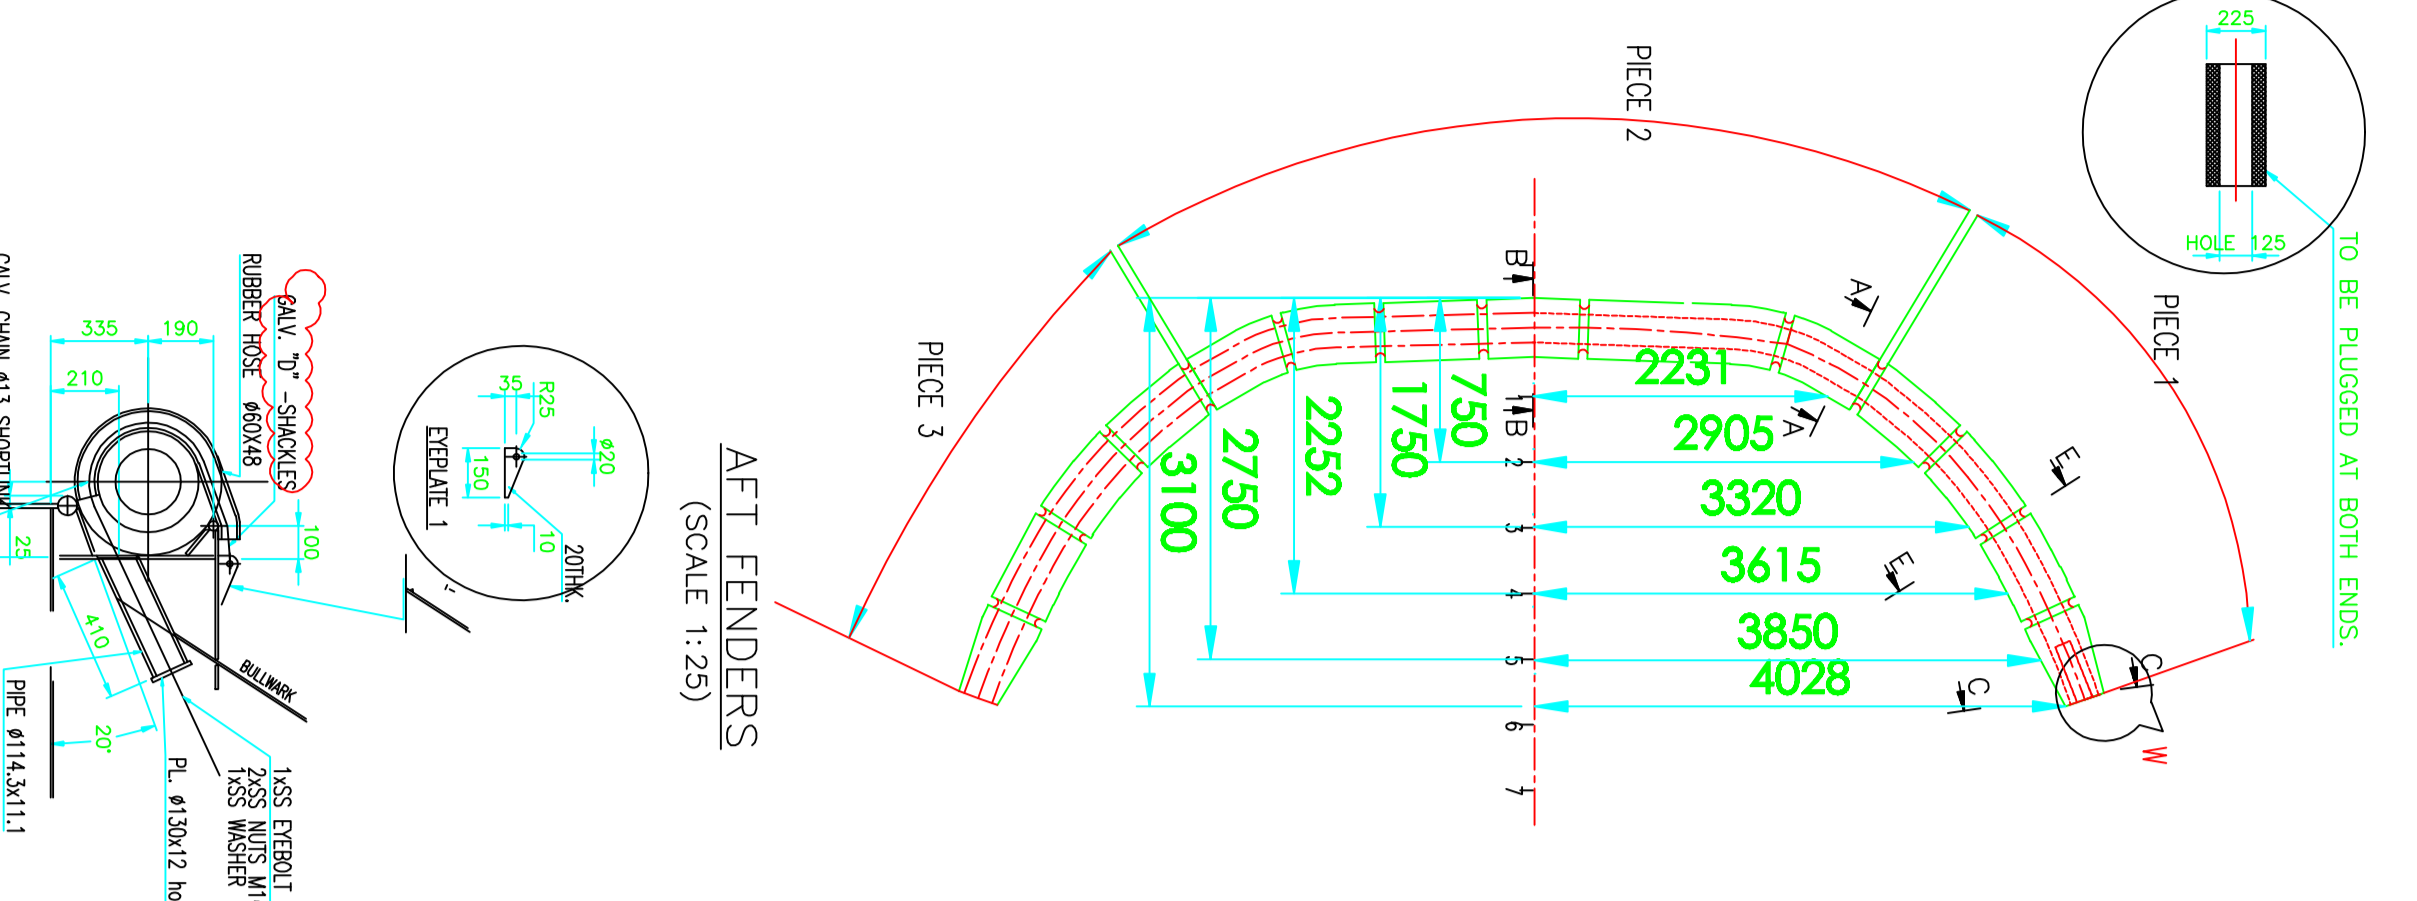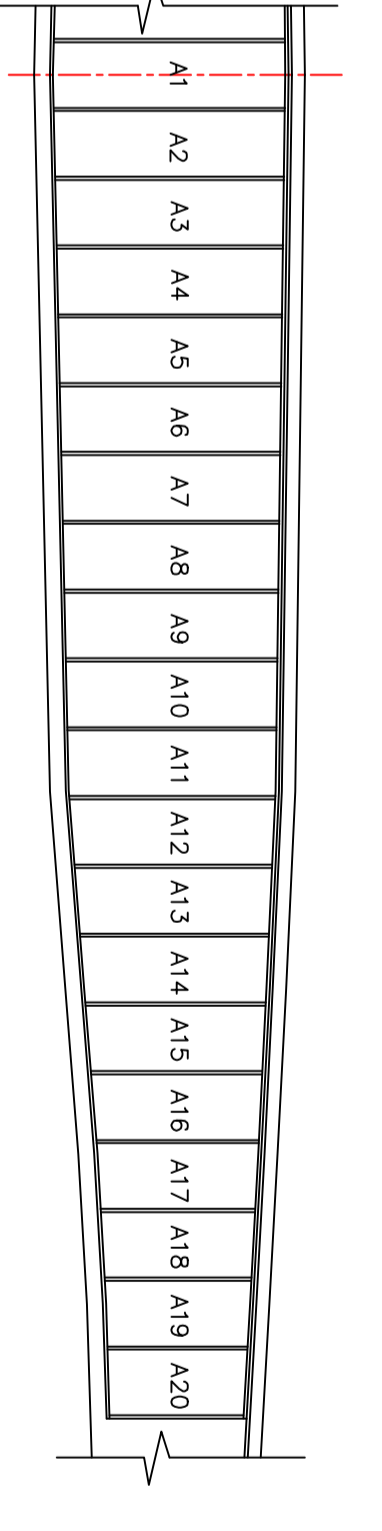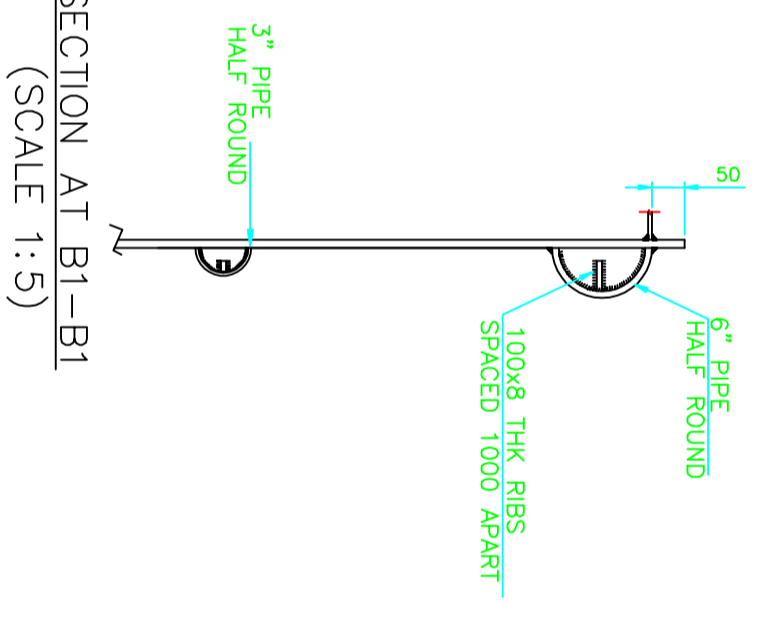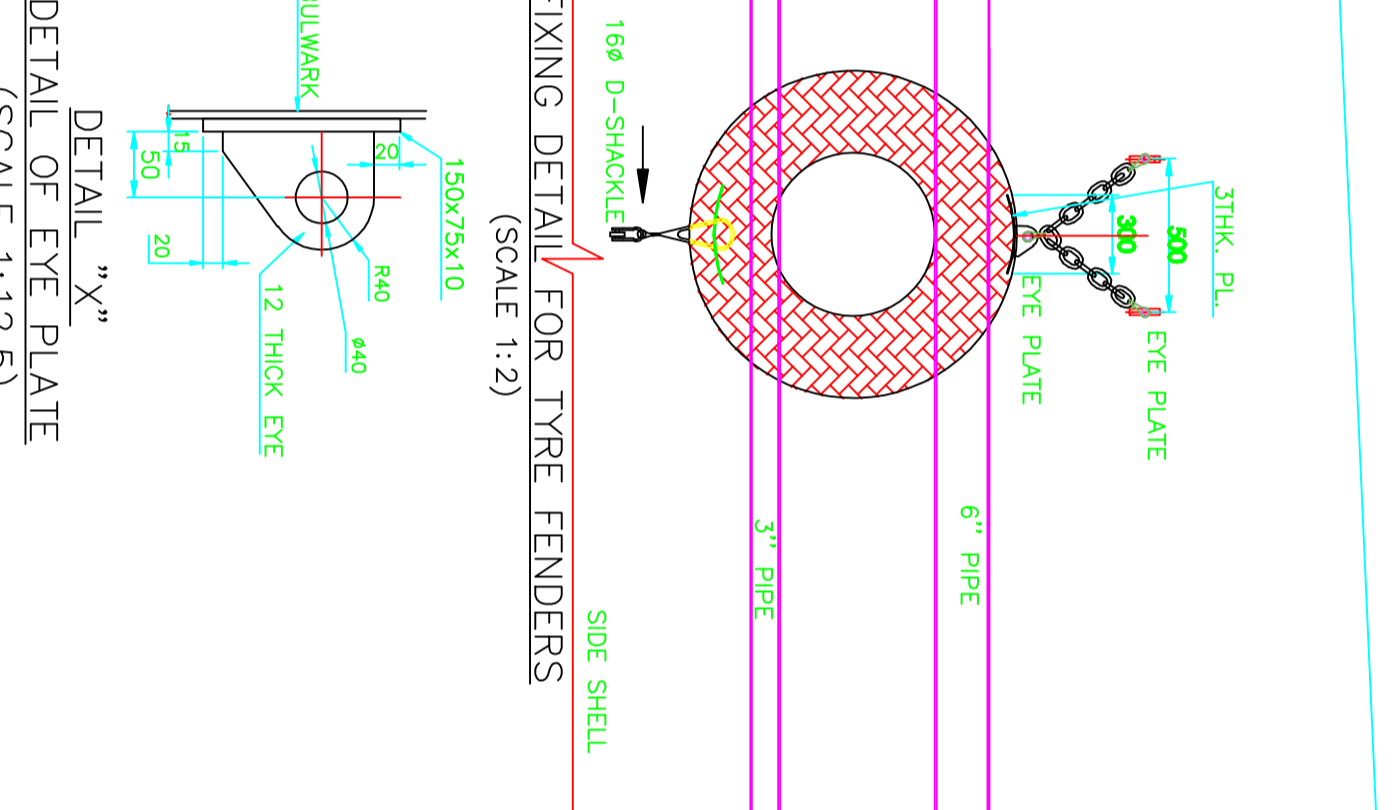

NOTE :-  
 1) DIAMETER OF PIPES SHOULD BE SUITABLE FOR INSERTION IN THE TUBULAR FENDERS.  
 2) INTERNAL SURFACES OF THE PIPE FENDERS ARE TO BE FINISHED WITH AN ANTI-RUST PAINT.  
 3) PIPES INSIDE THE PIPE FENDERS ARE TO BE FINISH WITH ANTI-RUST PAINT.  
 4) THE FIXING ARRANGEMENT i.e. EYE PLATES etc. OF TYRE FENDERS ARE TO BE TO SURVEYORS SATISFACTION.

REFERENCE DRAWINGS:  
 1. GENERAL ARRANGEMENT  
 2. CONSTRUCTION PROFILE & PLAN



REV	DATE	DESCRIPTION	PREPARED BY	CHECKED BY	DATE
	2007-02-07	AS BUILT			

YARD NO.	DATE	DESCRIPTION	SCALE	REVISION
V25	10	COCHIN PORT TRUST	1:100	A1
126	126			

Drawing Approved By: Date: \_\_\_\_\_

TEBMA SHIPYARDS LTD.  
 100, 101, 102,1000.